


SECTION A  
Scale 1:100  
051

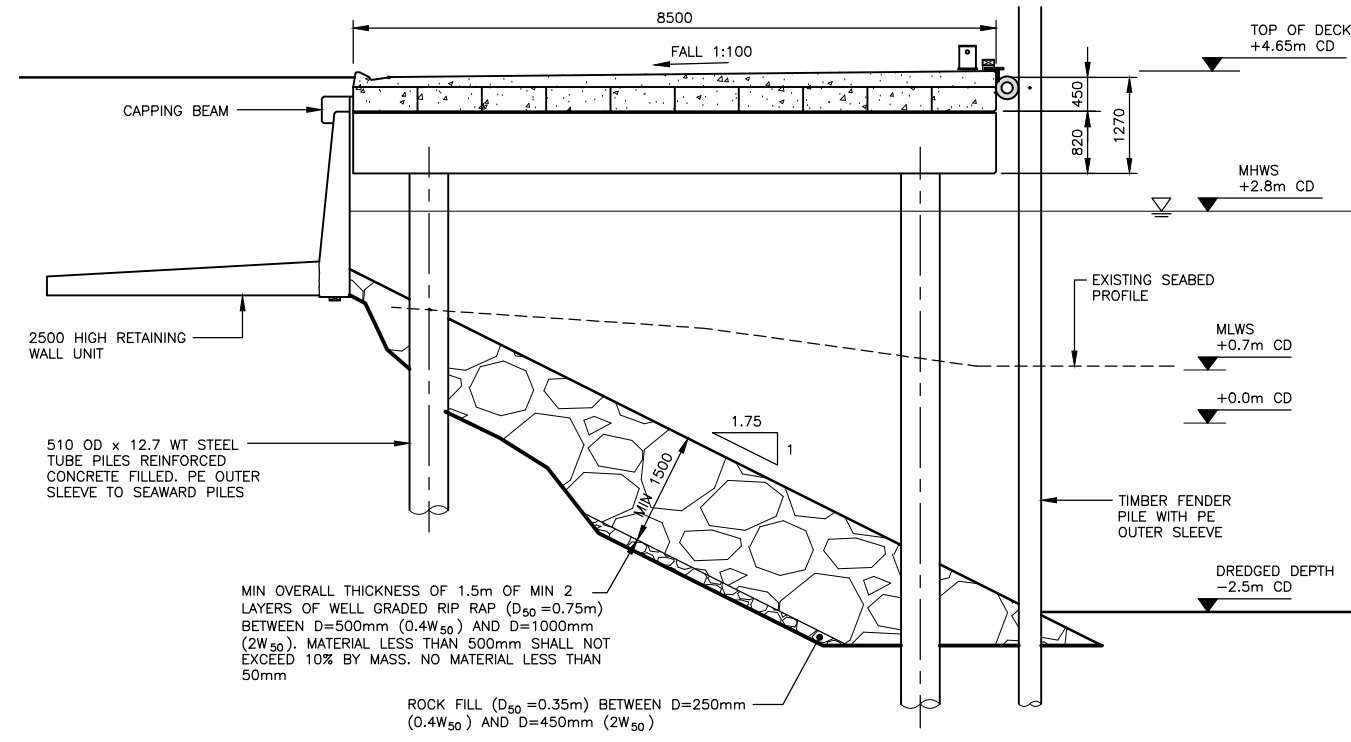

SECTION C  
Scale 1:100  
051

SECTION B  
Scale 1:100  
051

DO NOT SCALE FROM DRAWING

PRELIMINARY

Amendments	Rev'n	Date	Drawn	Issued for	Checked	Approved	Date
CONCRETE FACE PANEL ADDED	3	28/07/22	FT				
PRELIMINARY	2	17/06/22	FT				
PRELIMINARY	1	29/11/20	FT				

**OCCEL** OFFSHORE AND COASTAL ENGINEERING LIMITED

14 Richardson Terrace  
Christchurch  
New Zealand

Tel (03) 3790444  
Email: mail@ocel.co.nz  
www.ocel.co.nz

This drawing and its content is the property of Offshore and Coastal Engineering Limited. Any unauthorised use or reproduction of it is forbidden.

WAREDALE CONSULTING  
WHANGANUI MARINE PRECINCT  
TRAVEL LIFT AND WHARF STRUCTURES  
SECTIONS

Scale (A3)	ACAD Filename
AS SHOWN	161008/DR-161008-052R3
Drawing No.	Rev.
DR-161008-052	3