



School Speed Limit Maps

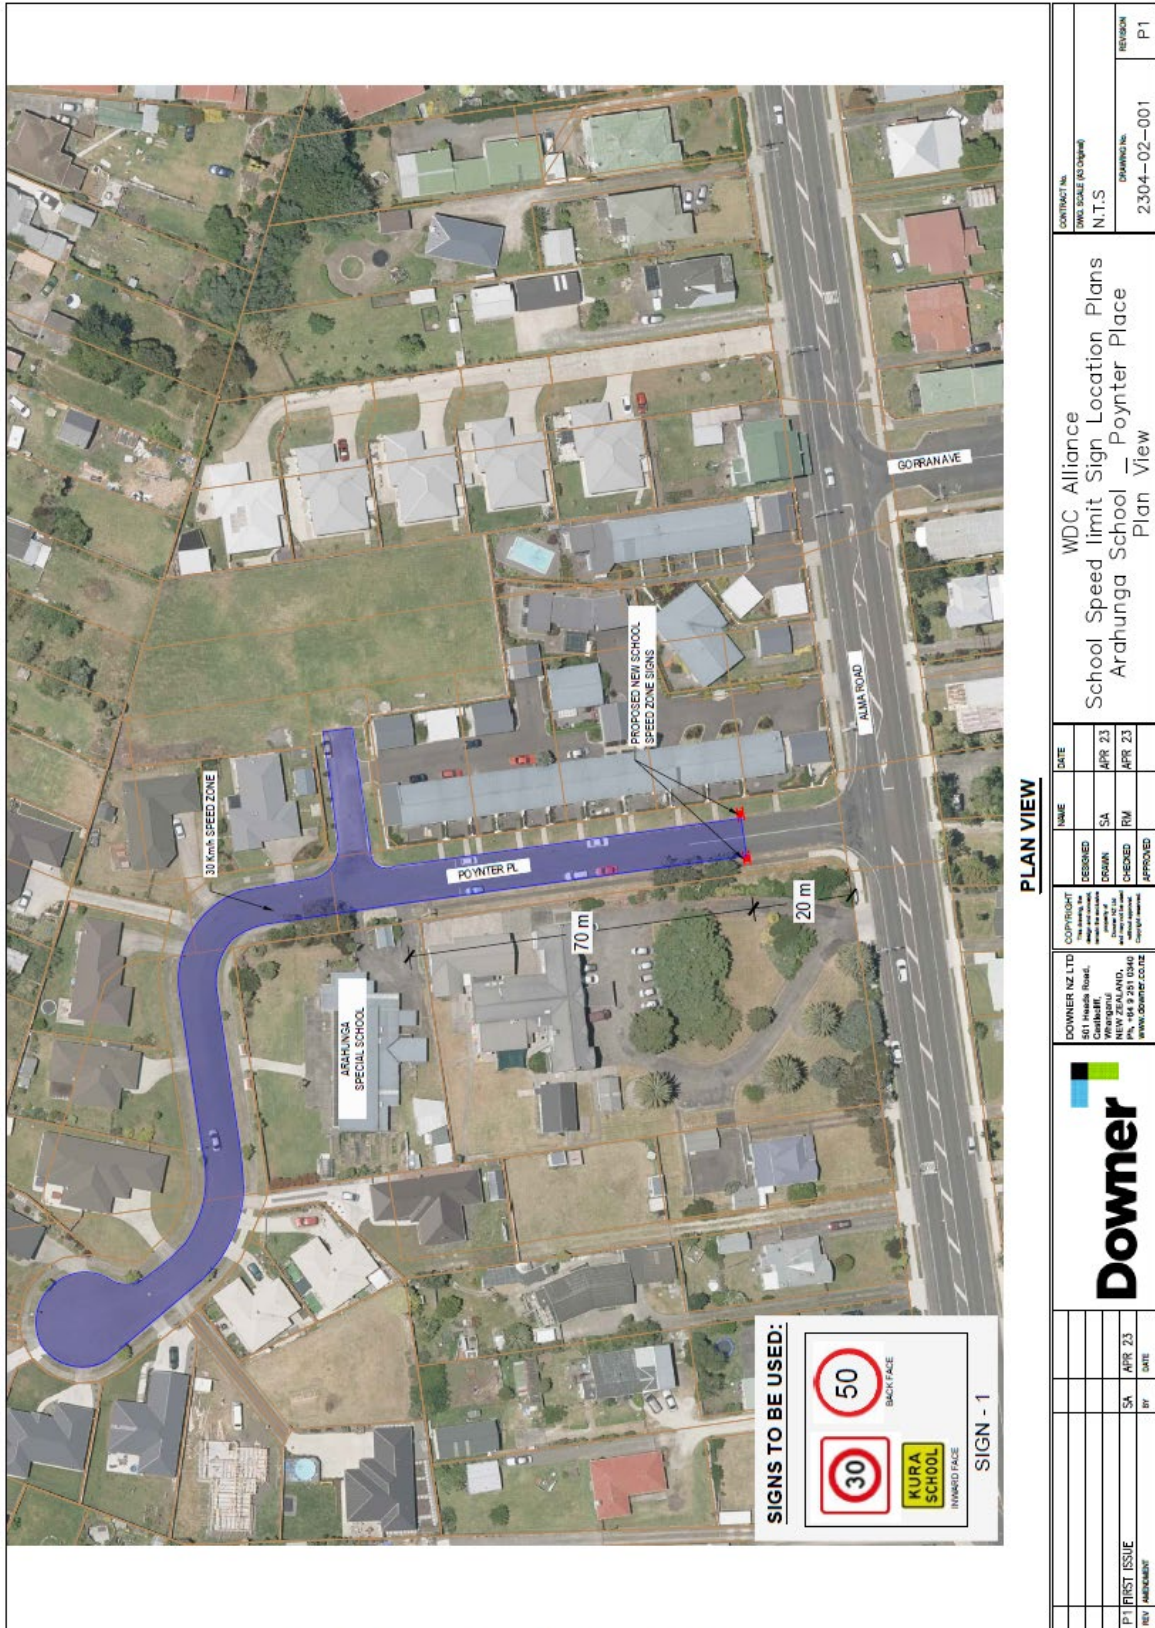

DOWNER NZ LTD 501 Healey Road Wanganui NEW ZEALAND www.downer.co.nz		COPYRIGHT Downer New Zealand All Rights Reserved No part of this document may be reproduced without the prior written consent of Downer New Zealand		NAME SA		DATE APR 23	
Downer		DESIGNED SA		CHECKED RM		APPROVED RM	
P1 FIRST ISSUE REV: 01/2023		SA RM		APR 23 APR 23		WDC Alliance School Speed limit Sign Location Plans Arahunga School - Poynter Place Plan View	
CONTRACT NO. DATE SCALE (AS SHOWN) N.T.S.		DRAWING NO. 2304-02-001		REVISION P1			

Arahunga School

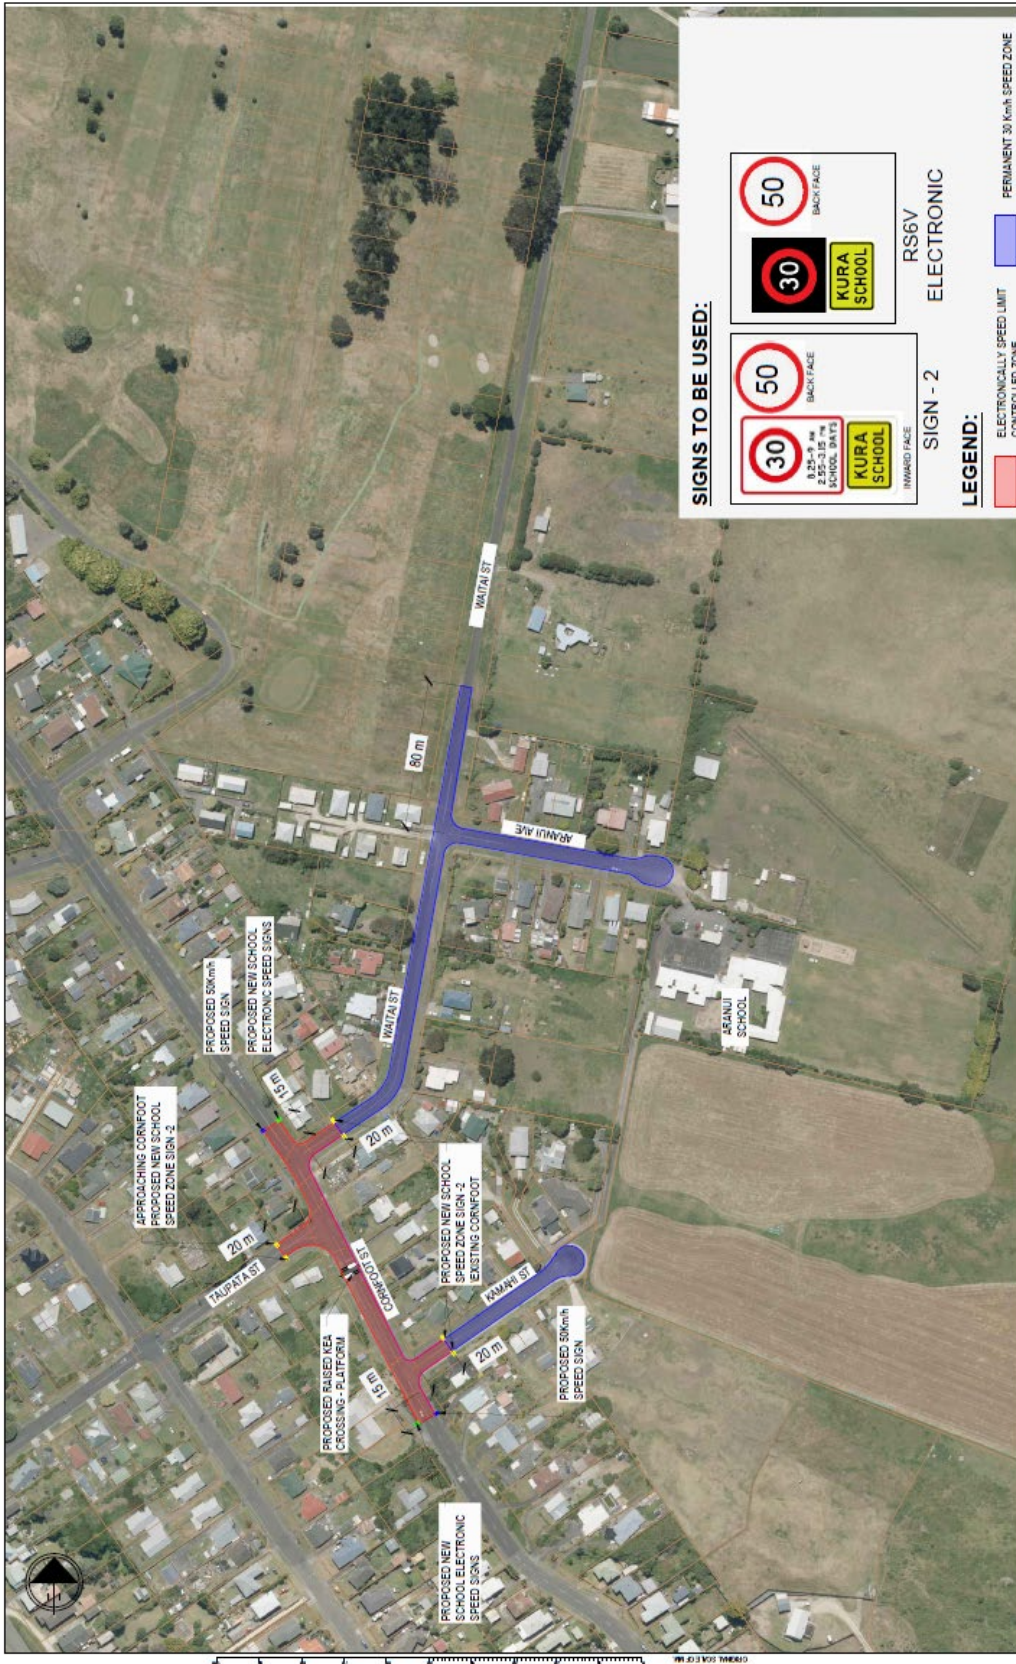

SIGNS TO BE USED:

SIGN - 2
 RS6V
 ELECTRONIC


LEGEND:

- ELECTRONICALLY SPEED LIMIT CONTROLLED ZONE
- PERMANENT 30 Km/h SPEED ZONE

PLAN VIEW

		DOWNER NZ LTD 801 Heads Road, Cambridge, Waikato Region, PH: +64 9 251 0340 www.downer.co.nz		COPYRIGHT This drawing is the property of Downer NZ Ltd. It is to be used only for the project and site identified on the drawing. It is not to be used for any other project or site without the written consent of Downer NZ Ltd.		NAME DESIGNED: SA DRAWN: SA CHECKED: RM APPROVED:		DATE JUN 23 APR 23 APR 23	
CONTRACT No. N.T.S.		DRWG SCALE AS SHOWN		CONTRACT No. N.T.S.		DRWG No. 2304-02-02		REVISION P2	
WDC Alliance School Speed limit Sign Location Plans Aranui School – Aranui Plan View									

Aranui School

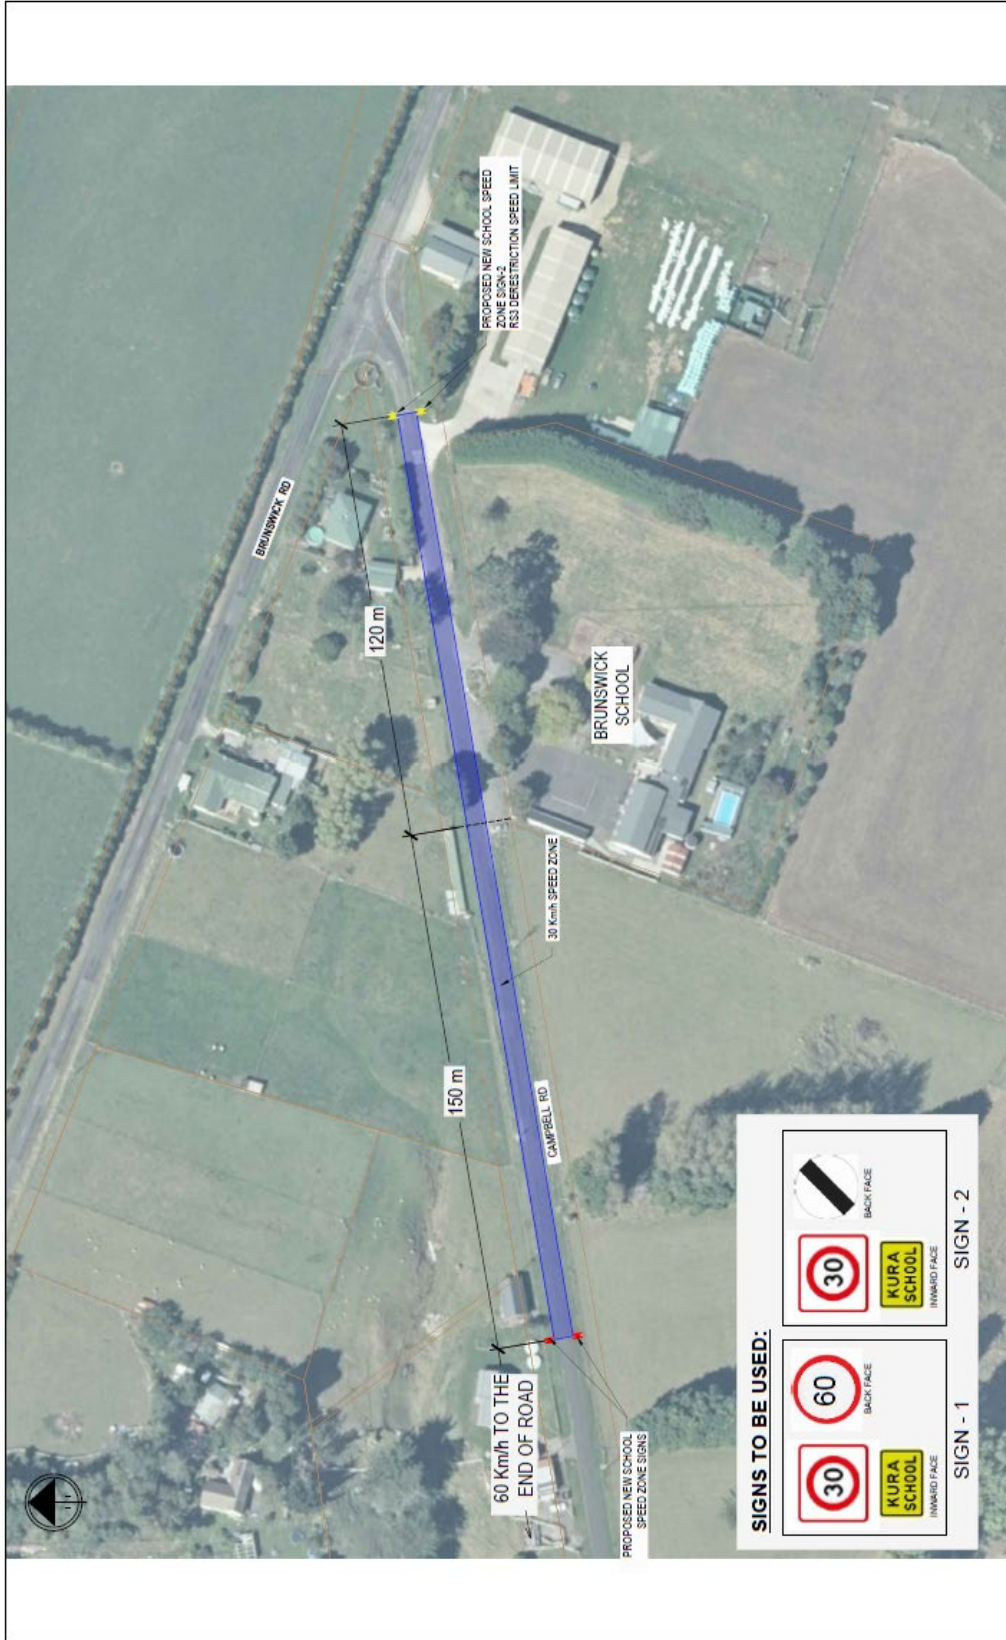


Brunswick School

PLAN VIEW

CONTRACT No. DWG SCALE (AS SHOWN) N.T.S		DRAWING No. 2304-02-03		REVISION P2
WDC Alliance School Speed limit Sign Location Plans Brunswick School Plan View				
COPYRIGHT Downer NZ Ltd 501 THAMES ROAD, CANTERBURY, NEW ZEALAND, PH: +64 9 251 0340 WWW.DOWNER.CO.NZ	DESIGNED SA	DATE APR 23	CHECKED RM	APPROVED
DRAFT - CHANGES IN PROPOSED SIGNAGE P1 FIRST ISSUE REV / AMENDMENT	JUN 23 SA BY	APR 23	DATE	SITE



SIGN - 1 KURA SCHOOL INWARD FACE 30	SIGN - 2 KURA SCHOOL INWARD FACE 30
--	--

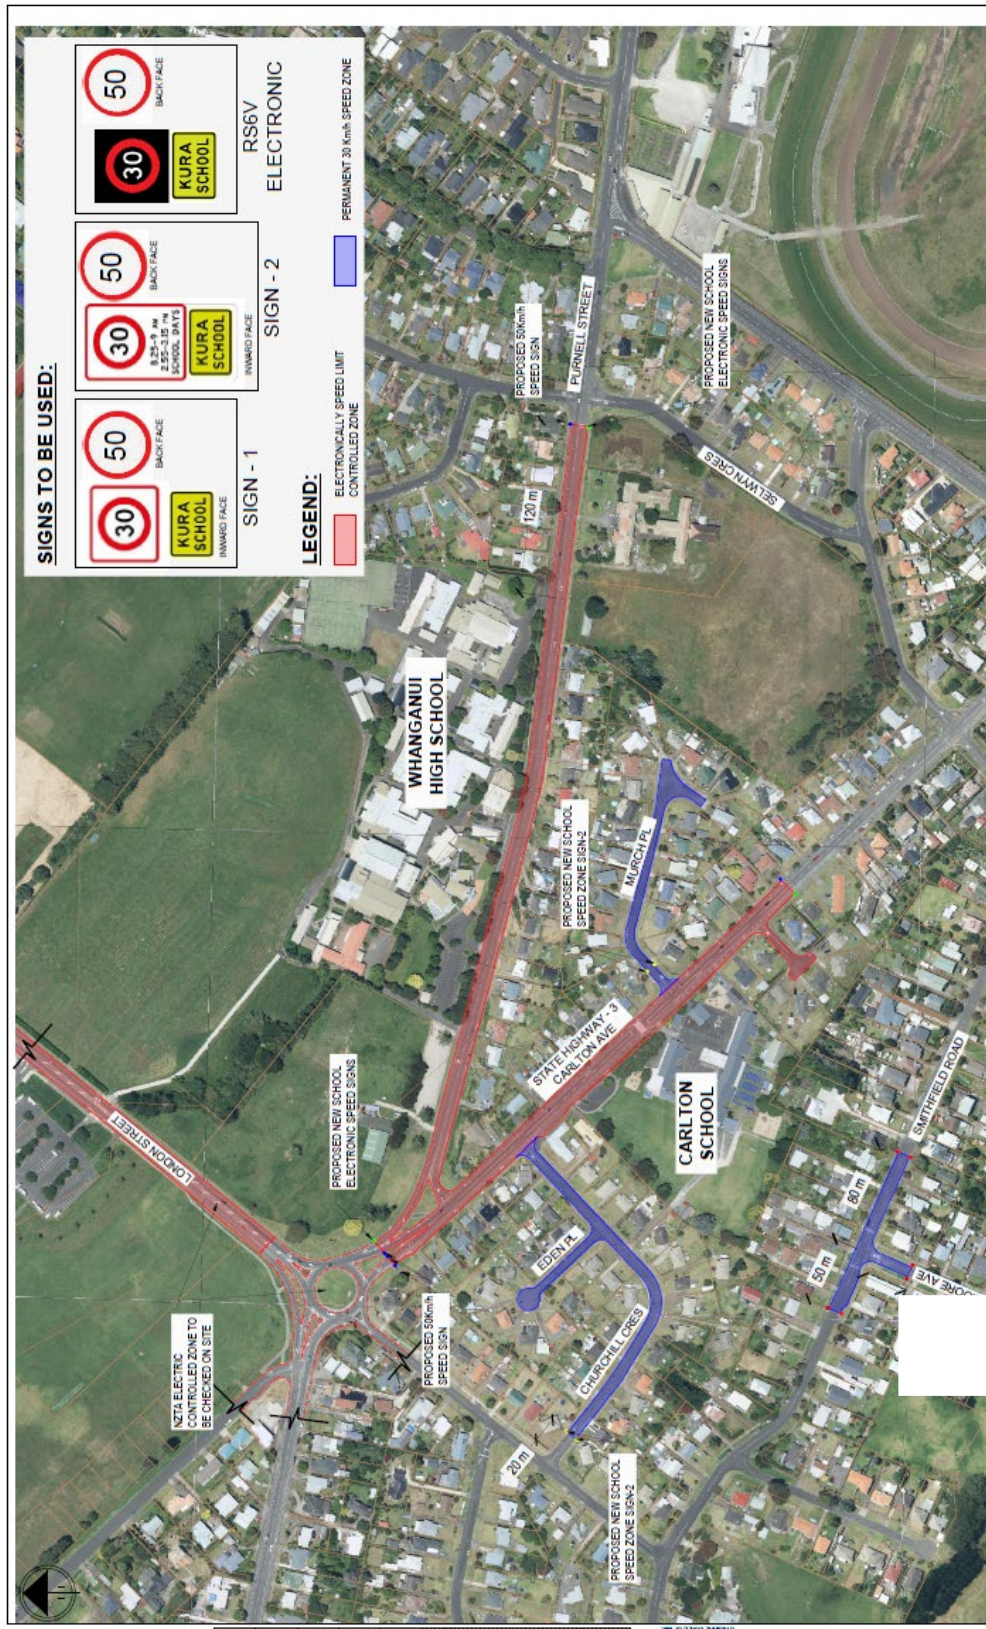

PLAN VIEW

		DOWMER NZ LTD 100/102 Whanganui Phone: 044 231 0400 www.dowmer.co.nz	COPYRIGHT This drawing is the property of Dowmer NZ Ltd and is not to be reproduced or used in any way without the written consent of Dowmer NZ Ltd.	NAME SA RM	DATE APR 23 APR 23
P2 ELECTRICAL SIGNS PROPOSAL P1 FIRST ISSUE REV / AMENDMENT		JUN 23 SA SA	DESIGNED DRAWN CHECKED APPROVED	WDC Alliance School Speed limit Sign Location Plans Whanganui High School & Carlton School Plan View	CONTRACT No. N.T.S. DRAWING No. 2304-02-31 & 4
					REVISION P2

Carlton School – Local Road Sections



PLAN VIEW

CONTRACT No.	2304-02-05
DWG. SCALE (AS SHOWN)	N.T.S.
DRAWING No.	2304-02-05
REVISION	P2

WDC Alliance
 School Speed limit Sign Location Plans
 Castlecliff School
 Plan View

NAME	DATE
DESIGNED	APR 23
DRAWN	SA
CHECKED	APR 23
APPROVED	APR 23

OWNER: NZ LTD
 Whanganui District Council
 Whanganui, N.Z.
 PH: +64 9 231 0340
 WWW.DOWNER.CO.NZ

REV	DESCRIPTION	BY	DATE
P2	Modified	SA	JUN 23
P1	FIRST ISSUE	SA	APR 23

SIGNS TO BE USED:

SIGN - 2
 INWARD FACE

 KURA SCHOOL
 0.25-0.9 km
 2.25-2.10 km
 SCHOOL ZONE

SIGN - 2
 BACK FACE

 BACK FACE

SIGN - 2
 INWARD FACE

 KURA SCHOOL

SIGN - 2
 BACK FACE

 BACK FACE

RS6V
 ELECTRONIC

LEGEND:

ELECTRONICALLY SPEED LIMIT CONTROLLED ZONE
 PERMANENT 30 km/h SPEED ZONE

Castlecliff School



PLAN VIEW

CONTRACT No. 2304-02-06		DATE APR 23	
DRAWING No. 2304-02-06		DATE APR 23	
WDC Alliance School Speed limit Sign Location Plans Churton School – Burmah Street Plan View		REVISION P1	
DOWNER NZ LTD 811 Healds Road, Cambridge, NEW ZEALAND, PH: 084 8 251 1340 www.downer.co.nz		COPYRIGHT The drawings in this document are the property of Downer NZ Ltd and shall remain the copyright of Downer NZ Ltd	
		DESIGNED SA APR 23	
CHECKED RM APR 23		APPROVED	
P1 FIRST ISSUE	SA	APR 23	DATE
REV AMENDMENT	BY	DATE	DATE

Churton School



PLAN VIEW

		DOWNER NZ LTD 100 Park Road, Cambridge, Whanganui NEW ZEALAND 06 348 7000 WWW.DOWNER.CO.NZ		COPYRIGHT This aerial map image is provided as a service to clients of Downer New Zealand and is not to be used for any other purpose without the written consent of Downer New Zealand.		NAME DESIGNED DRAWN CHECKED APPROVED		DATE SA RIM APR 23	
P1 FIRST ISSUE REVISION		SA RIM APR 23		WDC Alliance School Speed limit Sign Location Plans Cullinane College – Peat Street St Mary's School – London st		CONTRACT No. DRAWING No. N.T.S. 2304-02-07/23		REVISION P1	


Cullinane College



PLAN VIEW

		DOWNER NZ LTD 5th Heath Road, Mairangi, Auckland, NEW ZEALAND. Ph: +64 9 281 0340 www.downer.co.nz		COPYRIGHT All rights reserved. No part of this publication may be reproduced, stored in a retrieval system or transmitted in any form or by any means electronic, mechanical, photocopying, recording or otherwise, without the prior written permission of Downer New Zealand.		CONTRACT No. 2304-02-08 DRAWING No. N.T.S	
WDC Alliance School Speed limit Sign Location Plans Durie Hill School – Portal Street Plan View		DESIGNED SA	DATE APR 23	DRAWN SA	DATE APR 23	CHECKED RM	DATE APR 23
REV 1 P1	FIRST ISSUE	BY SA	DATE APR 23	APPROVED	DATE	REASON	P1

Durie Hill School

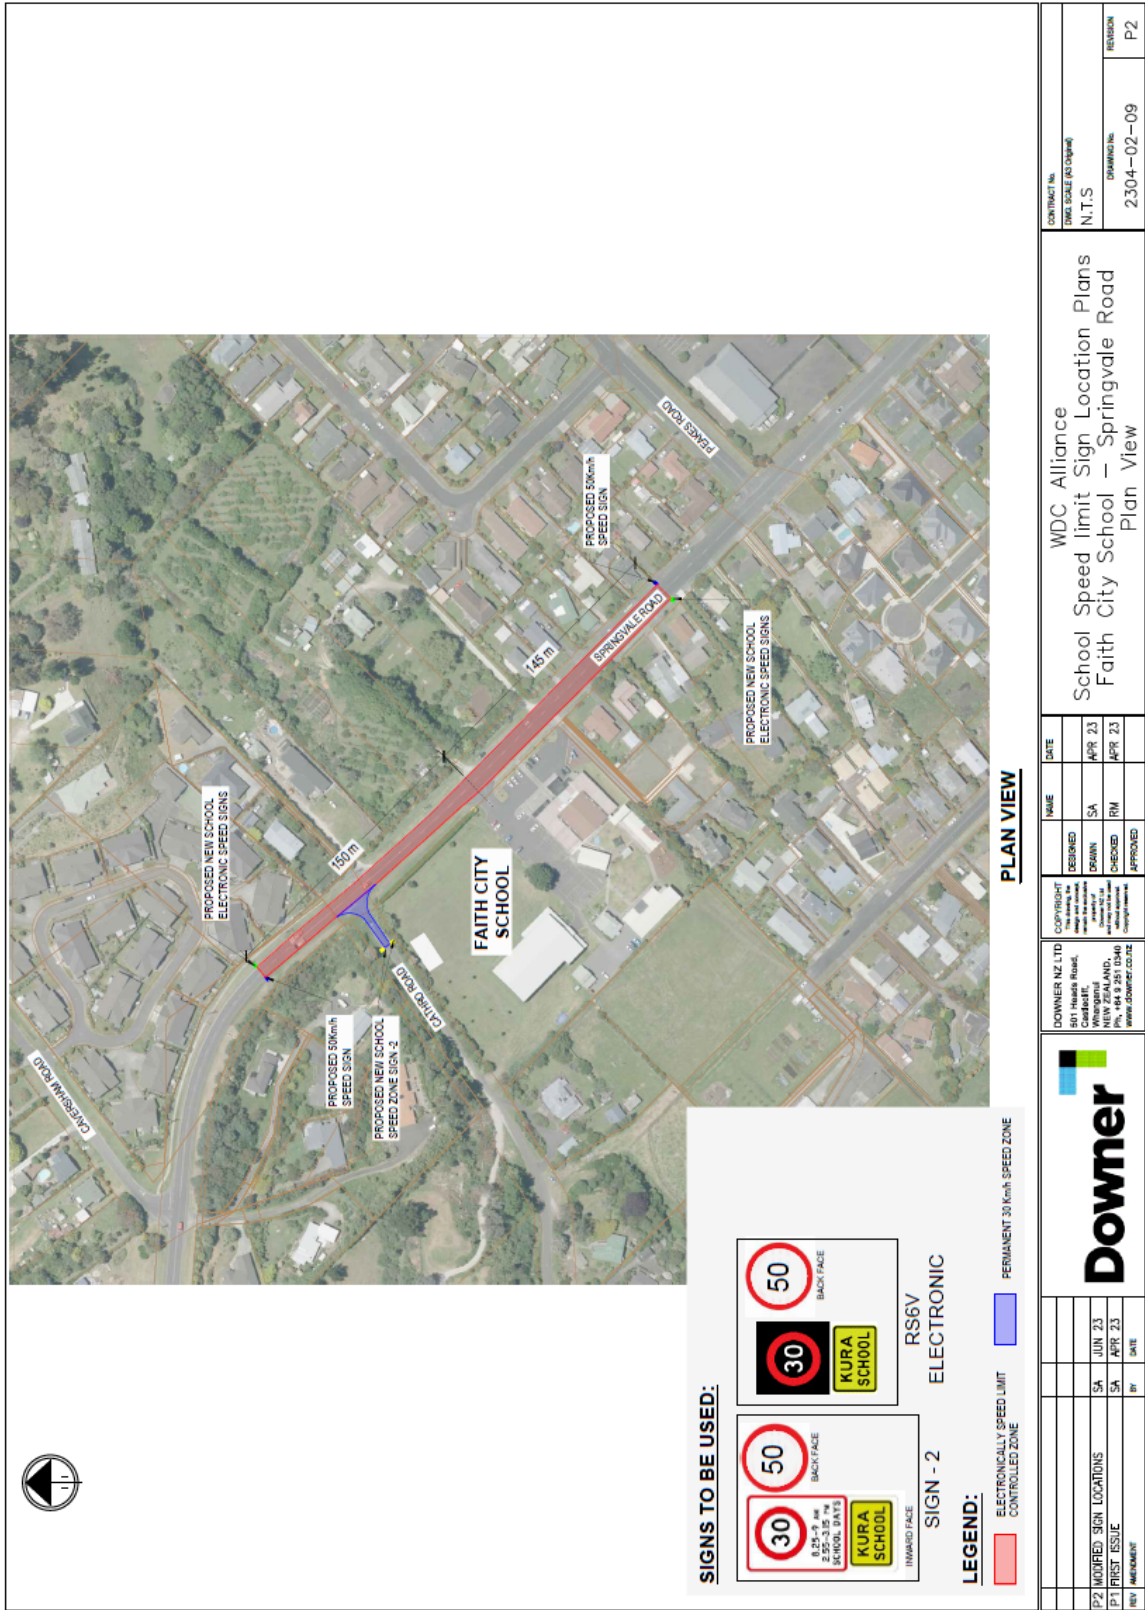


Faith City School

PLAN VIEW

CONTRACT No. (N/A SCALE AS SHOWN)		DATE	
N.T.S.		DESIGNED	APR 23
DRAWING No. 2304-02-09		DRAWN	APR 23
REGION		CHECKED	APR 23
P2		APPROVED	


WDC Alliance
School Speed limit Sign Location Plans
Faith City School – Springvale Road
Plan View

DOWNER NZ LTD 501 Huxley Road, Cedarhill, Whangarei AND, PO Box 9351 (D44) www.downer.co.nz	DATE
	JUN 23
BY	SA
DATE	APR 23
BY	SA
DATE	

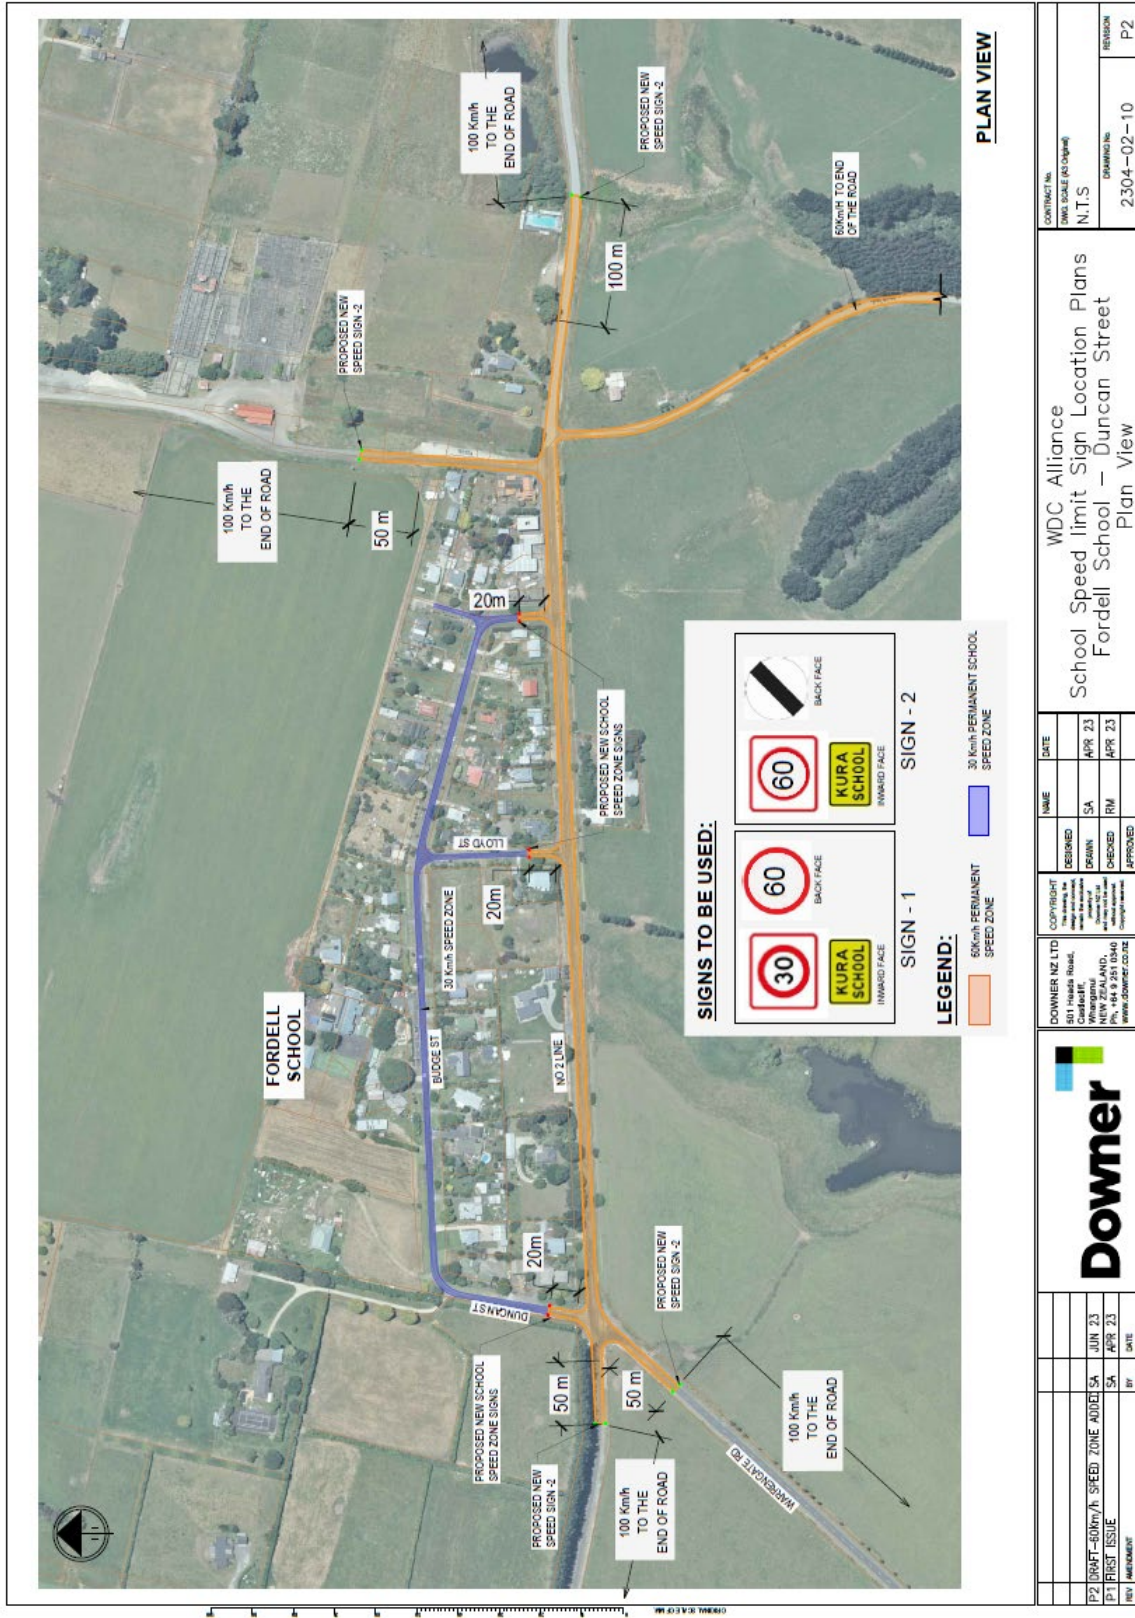


Downer NZ LTD 551 Healey Road, Whangarei New Zealand, Ph: +64 9 251 5040 www.downer.co.nz		COPYRIGHT All rights reserved No part of this document may be reproduced without the prior written consent of Downer NZ Ltd	DESIGNED DRAWN CHECKED APPROVED	NAME SA RM	DATE APR 23 APR 23
P2 DRAFT - 60km/h SPEED ZONE AUDEL SA P1 FIRST ISSUE	JUN 23 SA APR 23	SA SA	SA RM	SA RM	APR 23 APR 23
Downer		WDC Alliance School Speed limit Sign Location Plans Fordell School – Duncan Street Plan View			
PROJECT No: SHEET No. (of 3)		CONTRACT No: N.T.S		DRAWING No: 2,304-02-10	
REVISION		REVISION		P2	

Fordell School

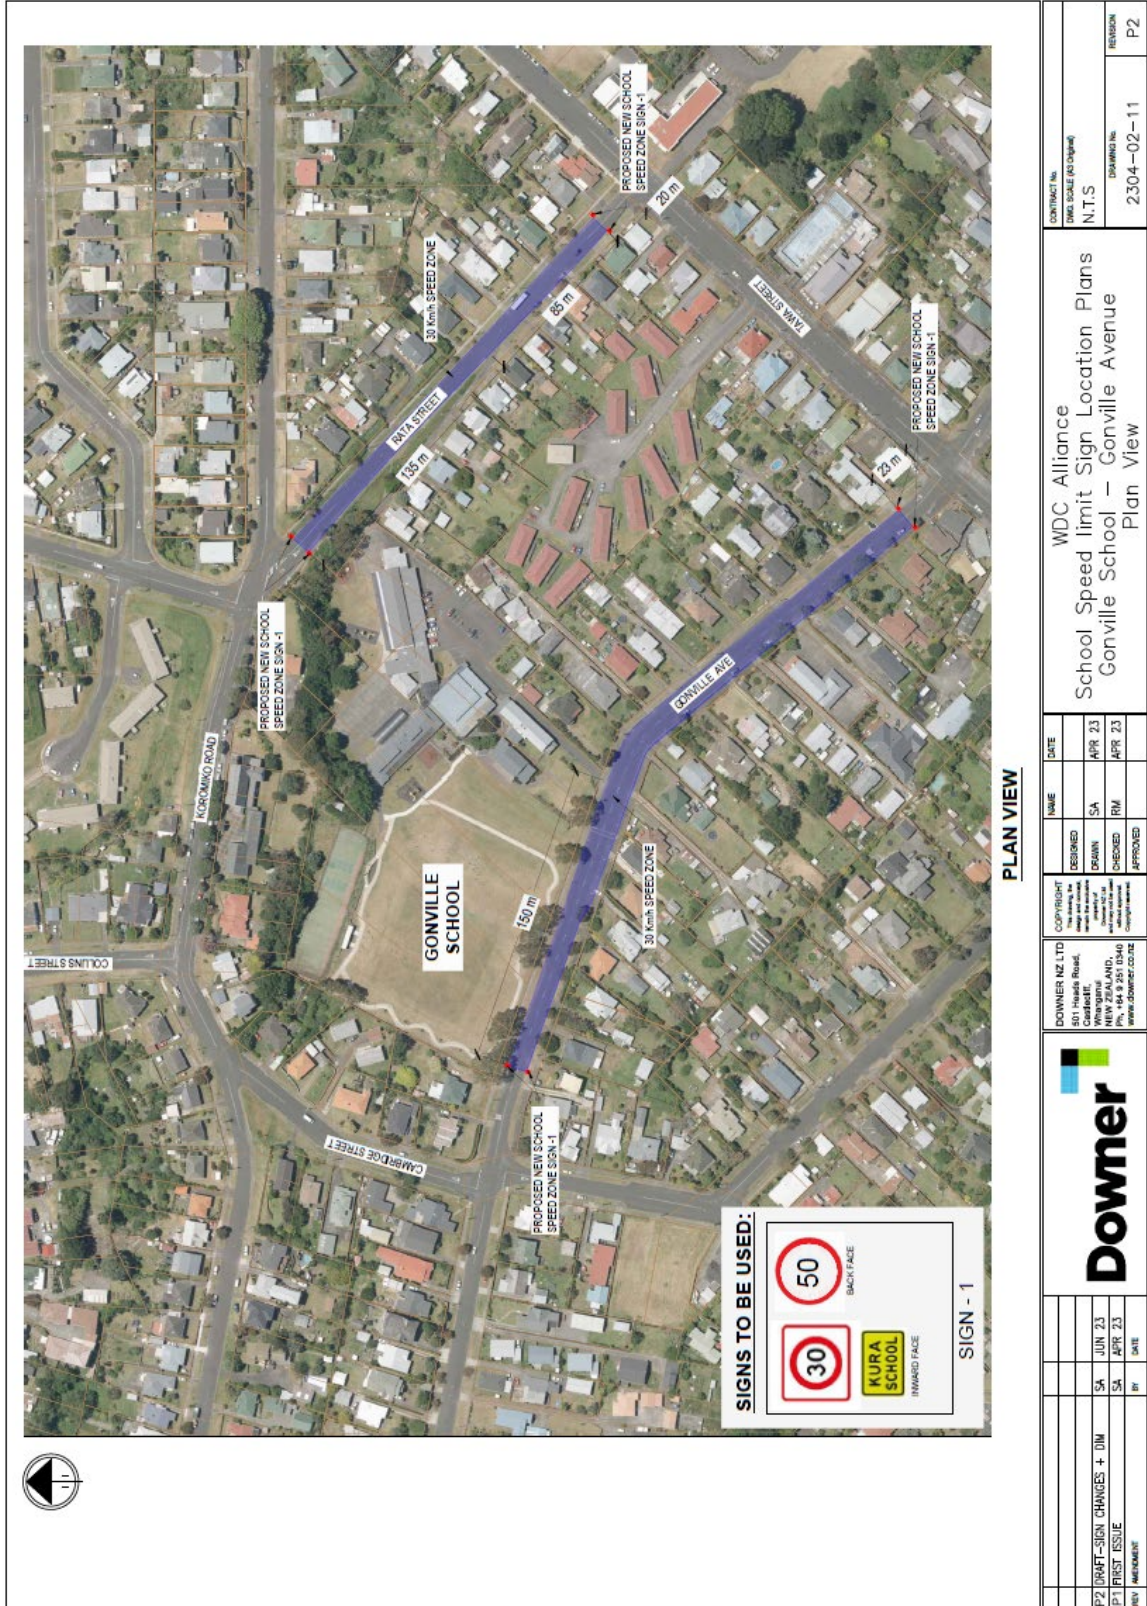

Gonville School

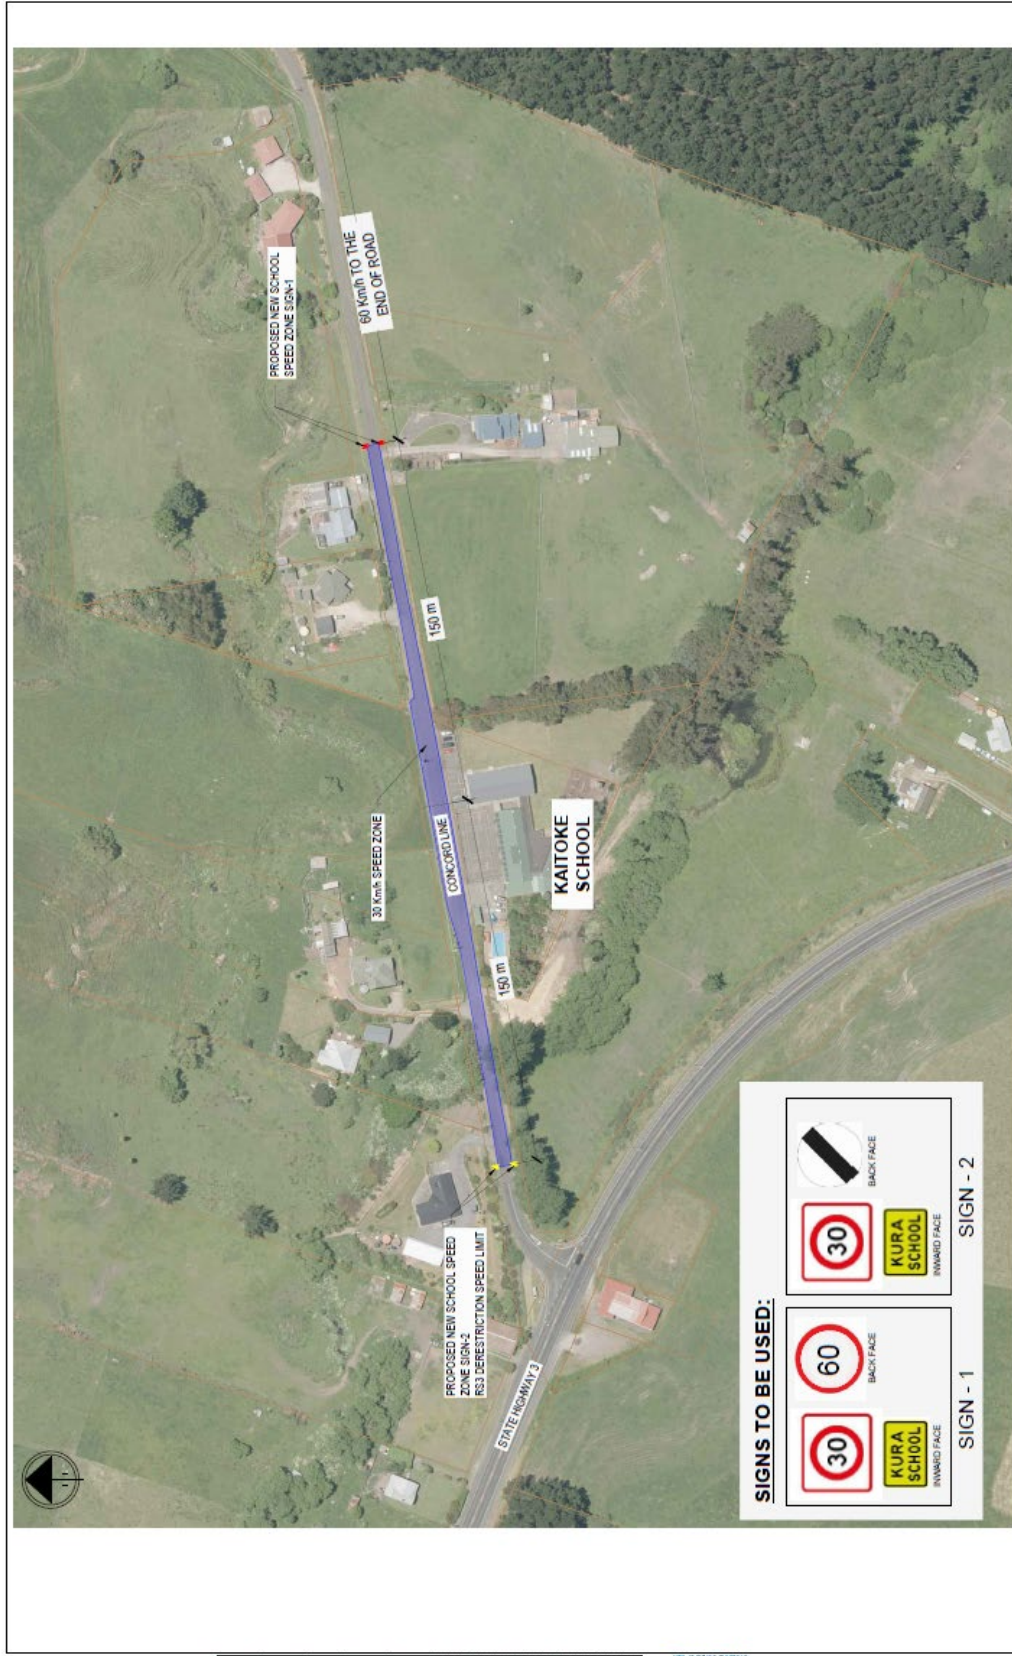

SIGNS TO BE USED:

SIGN - 1		SIGN - 2	

PLAN VIEW

		DOWNER NZ LTD 501 Healey Road, Whangarei NEW ZEALAND Phone: +64 9 438 6100 www.downer.co.nz		COPYRIGHT All rights reserved. No part of this publication may be reproduced, stored in a retrieval system or transmitted in any form or by any means electronic, mechanical, photocopying, recording or otherwise without the prior written permission of Downer NZ Ltd.		NAME DESIGNED: SA DRAWN: SA CHECKED: RM APPROVED:		DATE APR 23 APR 23 APR 23		CONTRACT NO. 2304-02-12		TITLE SCALE (if applicable) N.T.S		REVISION P2	
WDC Alliance School Speed limit Sign Location Plans Kaitoke School – Concord Line Plan View															
P2 DRAFT-SIGN CHANGES + DIM		SA JUN 23		SA JUN 23		SA JUN 23		SA JUN 23		SA JUN 23		SA JUN 23		SA JUN 23	
P1 FIRST ISSUE		SA APR 23		SA APR 23		SA APR 23		SA APR 23		SA APR 23		SA APR 23		SA APR 23	
P00 PRELIMINARY		SA		SA		SA		SA		SA		SA		SA	


Kaitoke School




PLAN VIEW

CONTRACT NO. DRAWING NO. N.T.S. 2304-02-13		REVISION P2	
WDC Alliance School Speed limit Sign Location Plans Keith Street School-Niblett Street Plan View			
NAME	DATE	DESIGNED	APPROVED
SA	APR 23	SA	APR 23
DRWN	RM	CHEK	APPR
COPYRIGHT All rights reserved. No part of this publication may be reproduced, stored in a retrieval system, or transmitted, in any form or by any means, electronic, mechanical, photocopying, recording, or by any information storage or retrieval system, without prior written permission from Downer NZ Ltd.			
DOWNER NZ LTD 501 Heads Road, Cambridge, NEW ZEALAND, Ph: +64 9 281 0340 www.downer.co.nz			
REV	BY	DATE	
P2	SA	JUN 23	
P1	SA	APR 23	

Keith Street School

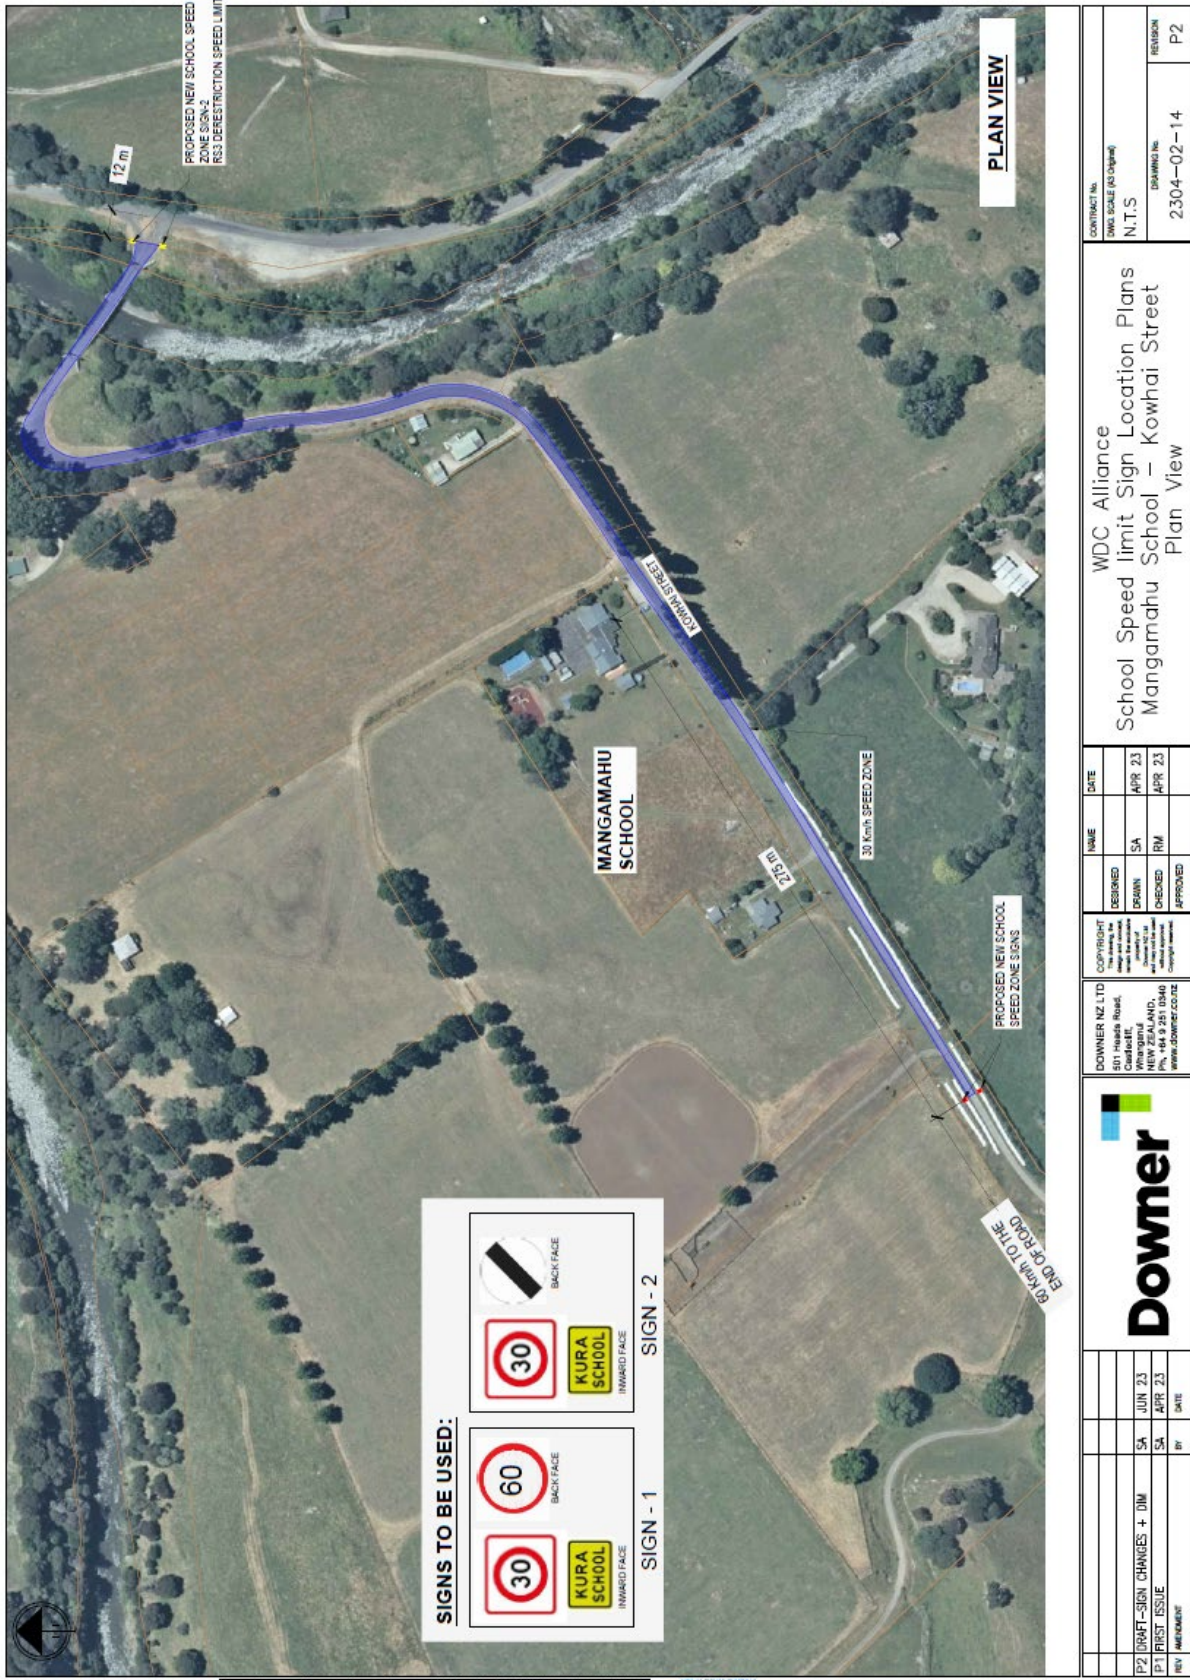


Mangamahu School

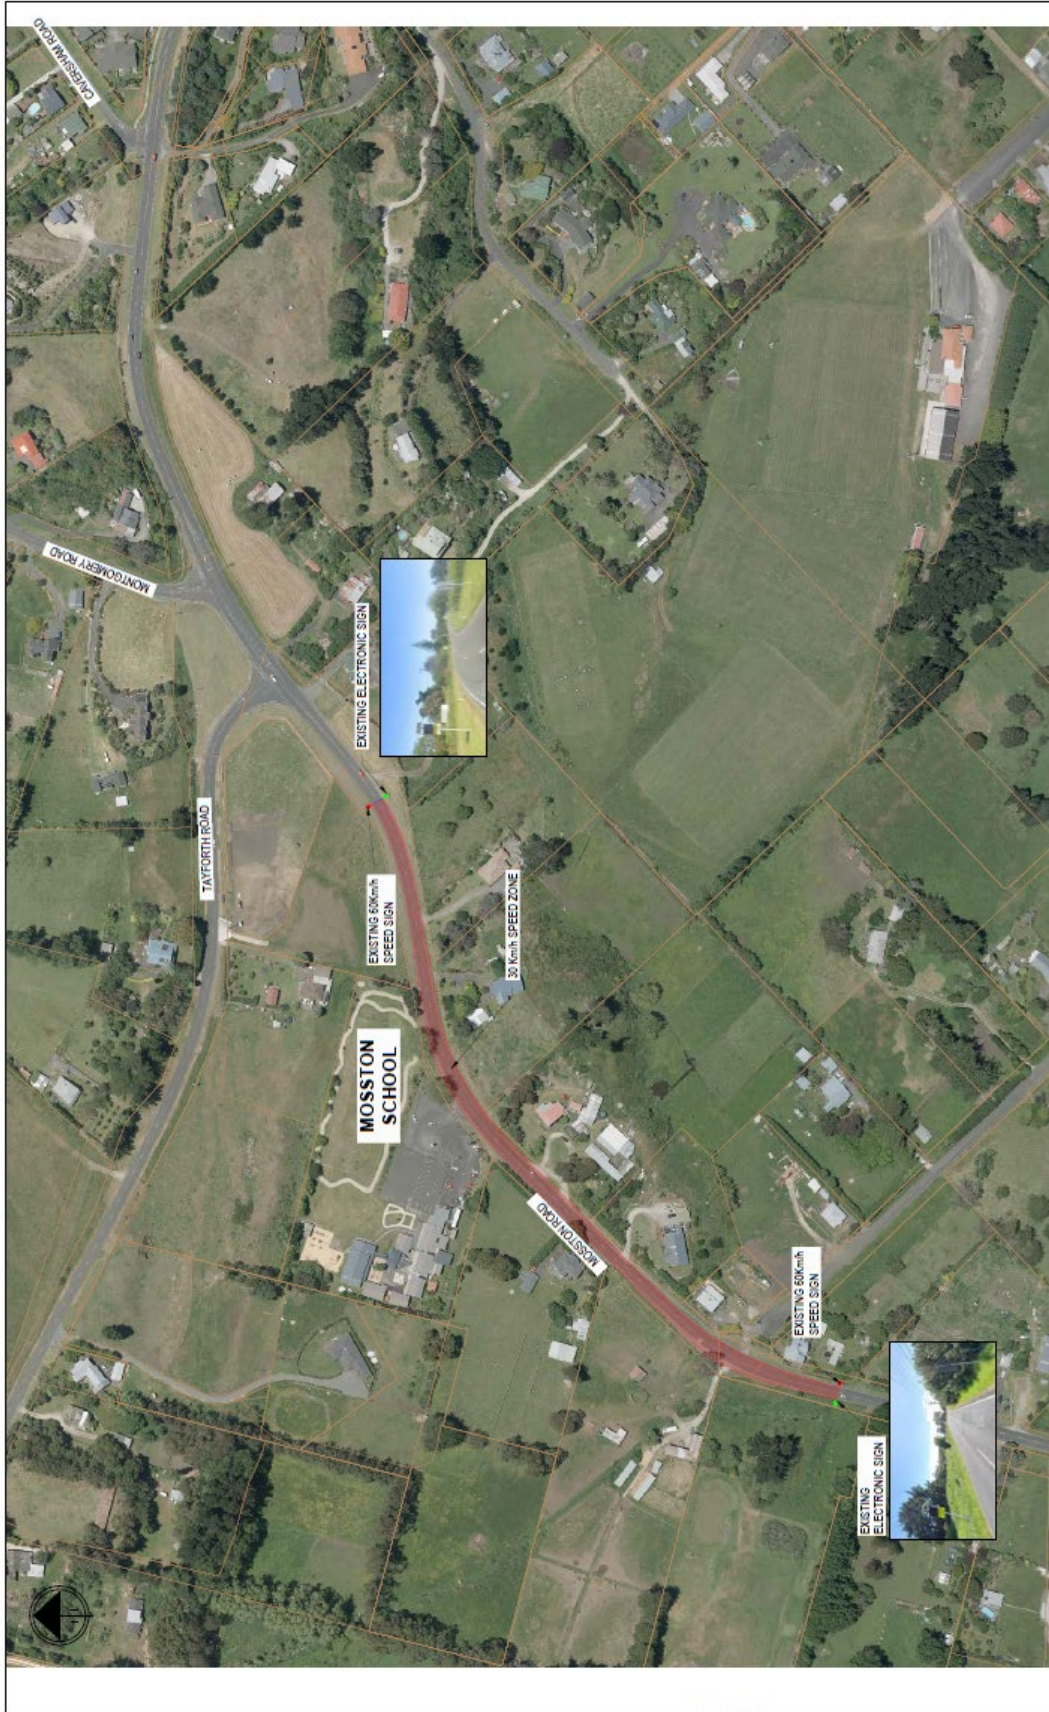

PLAN VIEW

<p>CONTRACT No. 2304-02-15 DRAWING No. P2</p>	
<p>WDC Alliance School Speed limit Sign Location Plans Mosston School – Mosston Road Plan View</p>	
<p>DATE: APR 23</p>	<p>DATE: APR 23</p>
<p>DESIGNED: SA</p>	<p>CHECKED: RM</p>
<p>DRAWN: SA</p>	<p>APPROVED:</p>
<p>DOWNER NZ LTD 801 Huckle Road, Cambridge, Whanganui NEW ZEALAND PHONE: 06 348 6000 WWW.DOWNER.CO.NZ</p>	
<p>Downer</p>	
<p>BY: SA</p>	<p>DATE: JUN 23</p>
<p>BY: SA</p>	<p>DATE: APR 23</p>
<p>FILE: P2</p>	<p>DATE: APR 23</p>
<p>P2 CHANGE IN SPEEDS</p>	<p>DATE: JUN 23</p>
<p>P1 FIRST ISSUE</p>	<p>DATE: APR 23</p>
<p>FILE: P2</p>	<p>DATE: APR 23</p>


Mosston School

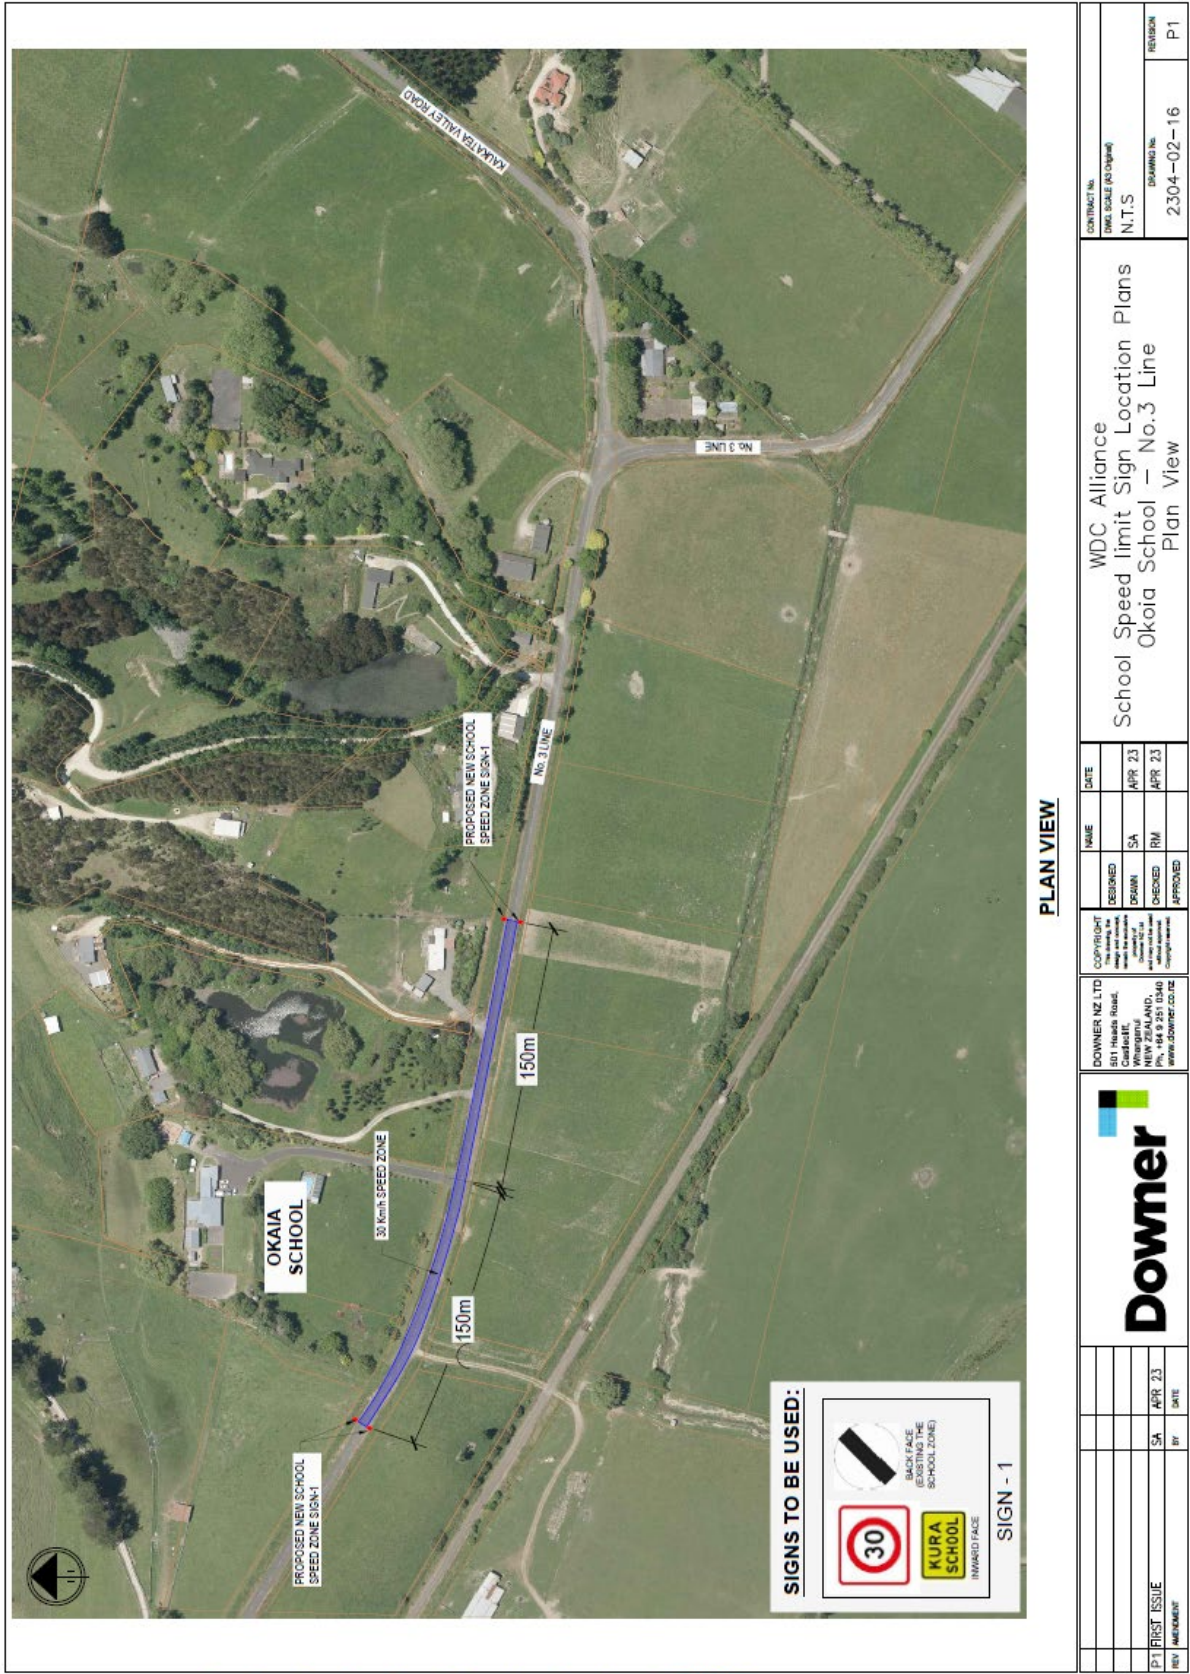

PLAN VIEW

CONTRACT NO. DRAW SCALE (AS SHOWN)		DATE	
N.T.S.		APR 23	
DRAWING NO. 2304-02-16		APR 23	
REVISION		APPROVED	
P1		BY	
<p>WDC Alliance School Speed limit Sign Location Plans Okoia School – No.3 Line Plan View</p>			
<p>DESIGNED: SA DRAWN: SA CHECKED: RM APPROVED:</p>			
<p>DOWNER NZ LTD 100 Whangarei NEW ZEALAND www.downer.co.nz</p>			
<p>Downer</p>			
PT FIRST ISSUE		DATE	
SA		APR 23	
BY		DATE	

Okoia School

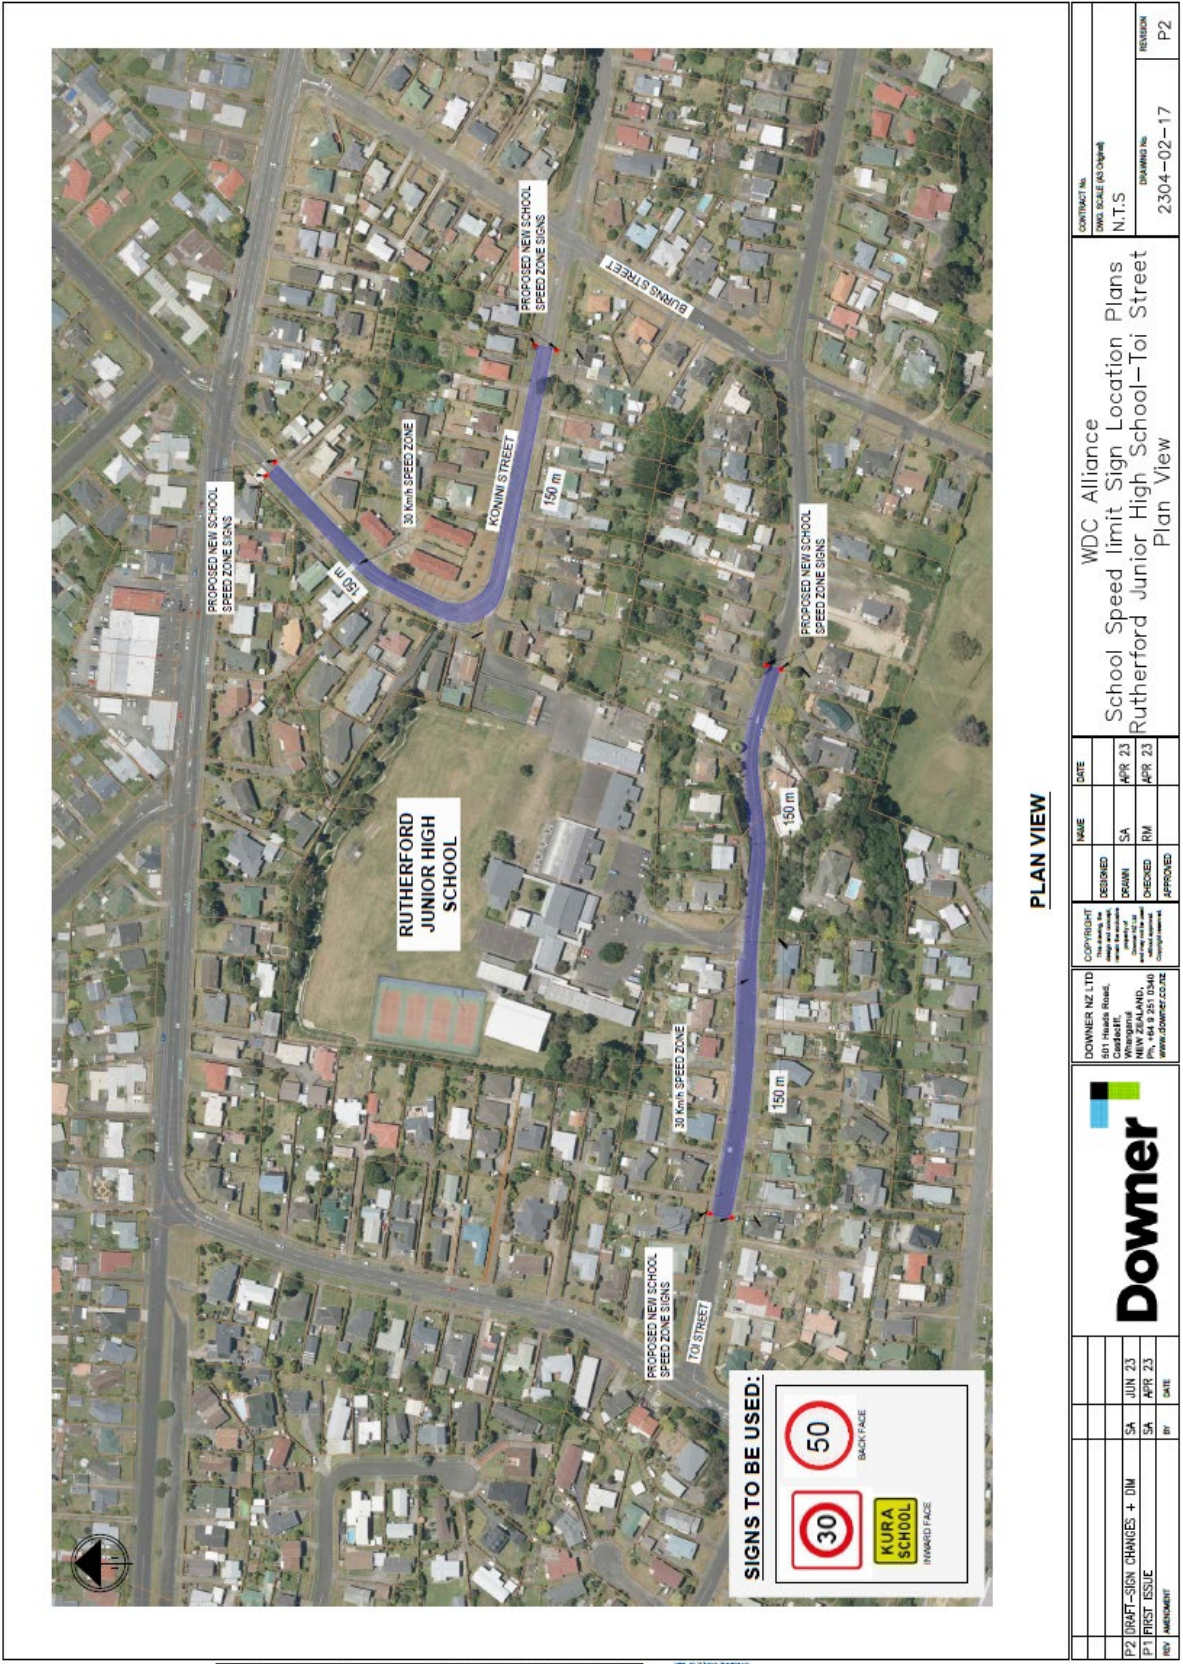


PLAN VIEW

CONTRACT No.		2304-02-17	
DRAWING No.		2304-02-17	
REVISION		P2	
<p>WDC Alliance School Speed limit Sign Location Plans Rutherford Junior High School-Toi Street Plan View</p>			
DESIGNED	DATE	SA	APR 23
CHECKED	DATE	RM	APR 23
APPROVED	DATE		
<p>Downer</p> <p>DOWNER NZ LTD 801 Healey Road, Cambridge, NEW ZEALAND, Ph: +64 8 261 1340 www.downer.co.nz</p>			
REV	AMENDMENT	BY	DATE
P2	DRAFT-SIGN CHANGES + DIM	SA	JUN 23
P1	FIRST ISSUE	SA	APR 23


Rutherford Junior High School

St Anne's School

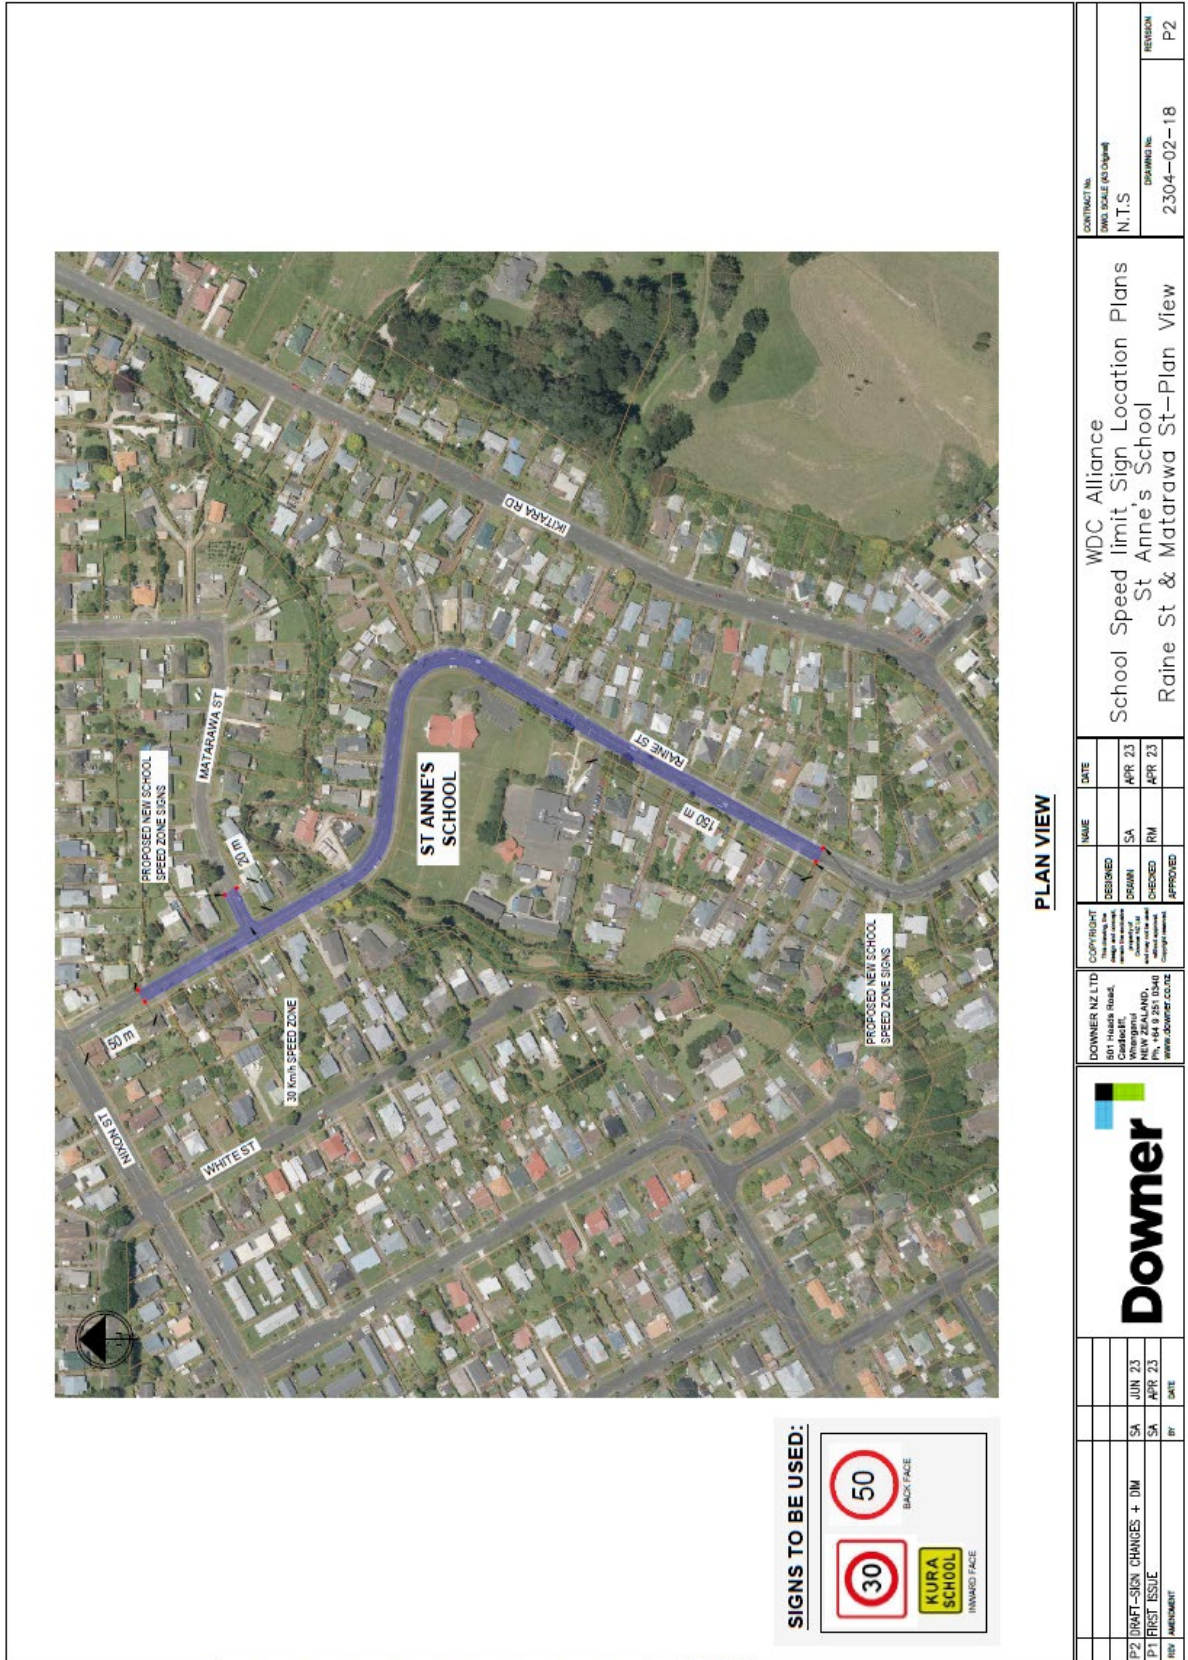

PLAN VIEW


		DOWNER NZ LTD 801 Hinds Road, Cambridge, NEW ZEALAND, Ph: +64 9 351 0340 www.dowmer.co.nz		DESIGNED SA	DATE APR 23
P2 DRAFT-SIGN CHANGES + DIM		DRAWN SA	WDC Alliance School Speed limit Sign Location Plans St Anne's School Raine St & Matarawa St-Plan View		
P1 FIRST ISSUE		CHECKED RM	CONTRACT No. DWL SCALE (AS SHOWN) N.T.S		
REV AMENDMENT		APPROVED	DRAWING No. 2304-02-18		
					REGION P2

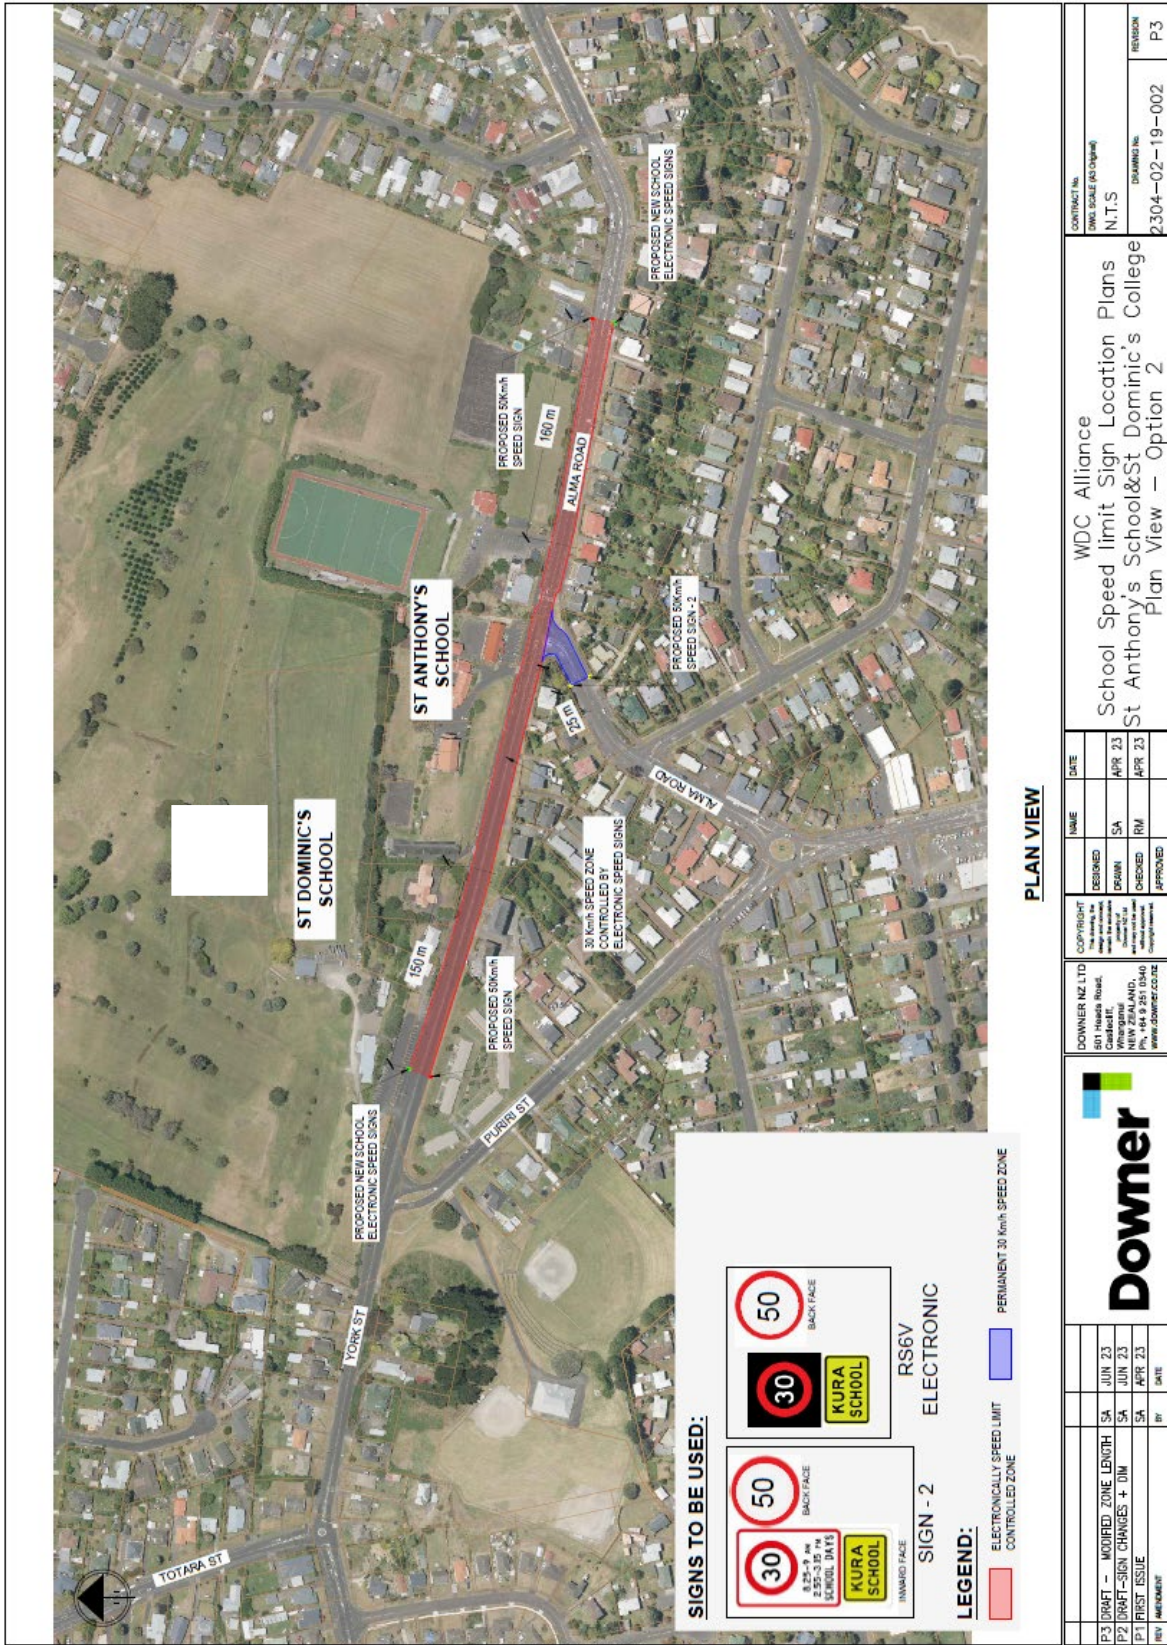

PLAN VIEW

OWNER NZ LTD 1011 Havelock Road, Whangarei NEW ZEALAND www.downer.co.nz		DESIGNED SA APR 23		DATE APR 23	
APPROVED RM APR 23		CHECKED RM APR 23		DATE APR 23	
CONTRACT NO. N.T.S		SCALE N.T.S		REVISION P3	
DRAWING NO. 2304-02-19-002		WDC Alliance School Speed limit Sign Location Plans St Anthony's School & St Dominic's College Plan View - Option 2			


Saint Dominic's and Saint Anthony's Schools

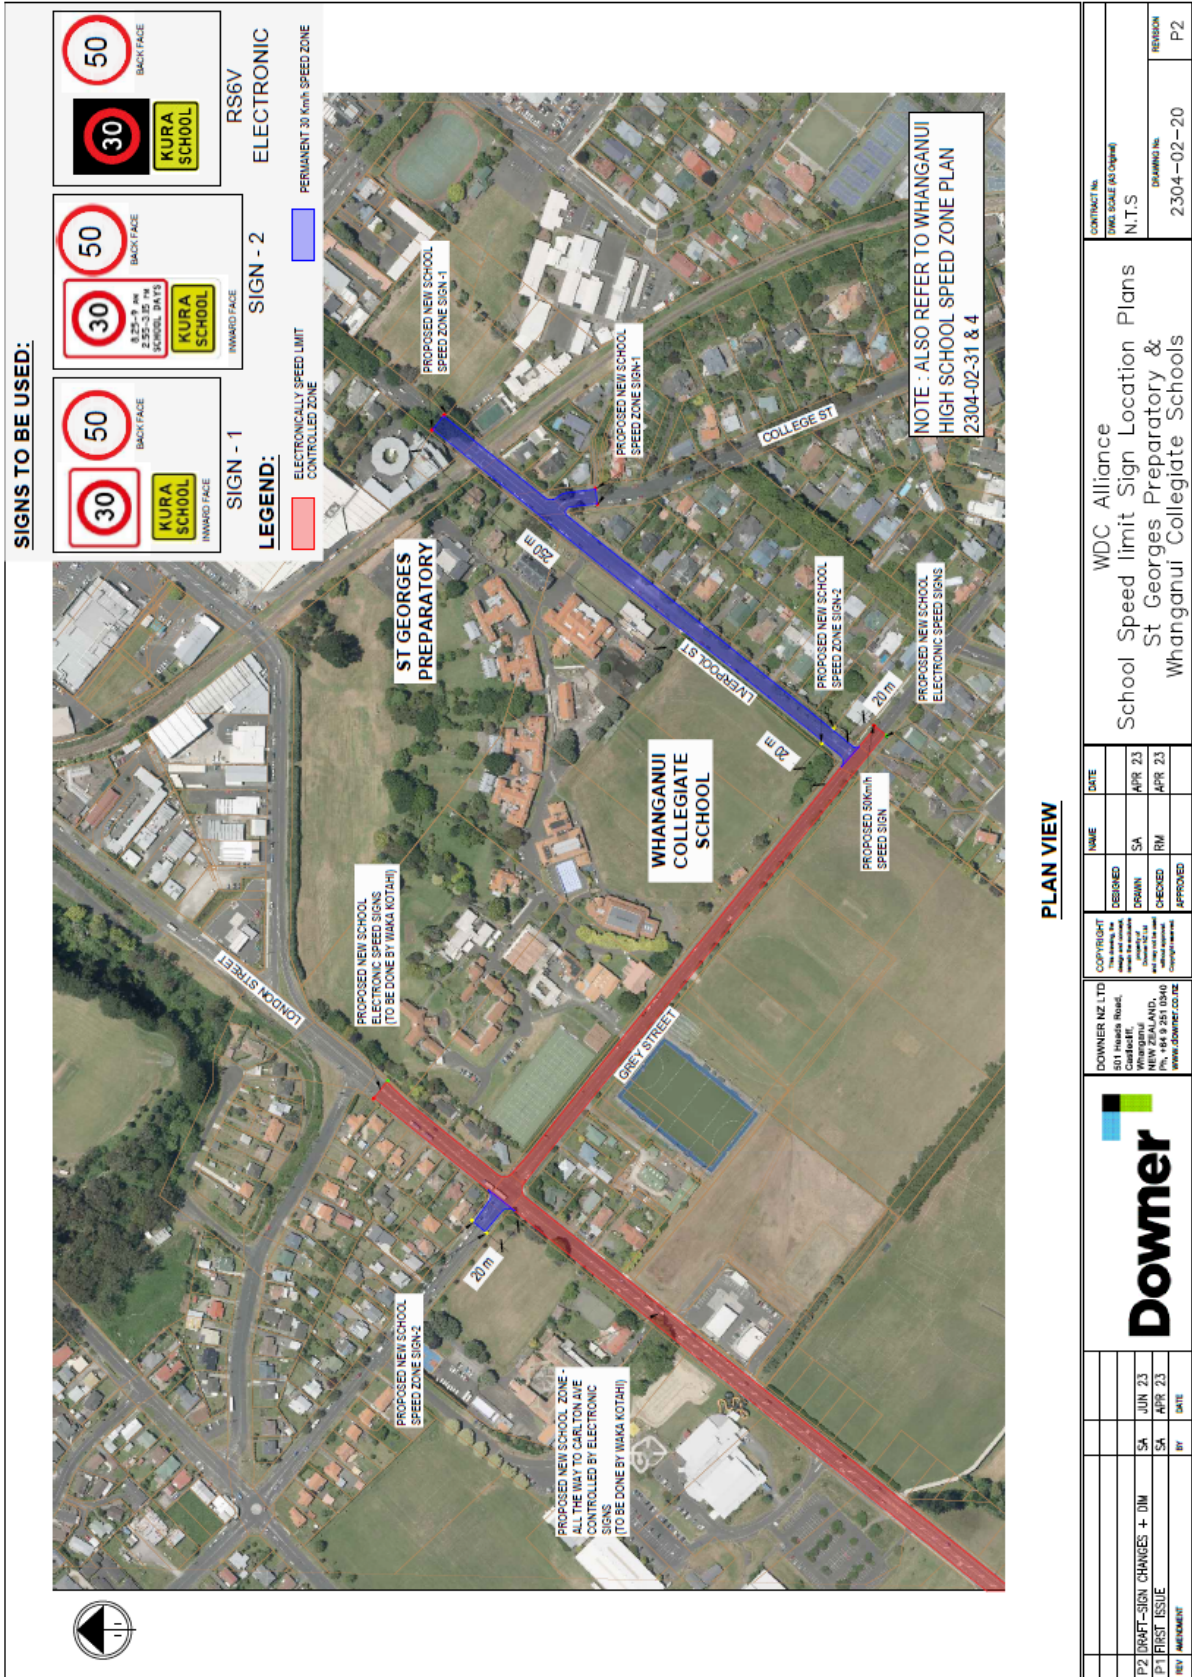

PLAN VIEW


CONTRACT NO. 2304-02-20		DRAWING NO. P2	
TOWN SCALE (AS SHOWN) N.T.S.		REVISION	
WDC Alliance School Speed limit Sign Location Plans St Georges Preparatory & Whanganui Collegiate Schools			
NAME	DATE	DESIGNED	DATE
SA	APR 23	DOWN	APR 23
CHECKED	APPROVED	CHECKED	APPROVED
RM		RM	
DOWNER NZ LTD 501 Hanks Road, Whanganui, Tairāroa, P.O. Box 148 9 251 0340 www.downer.co.nz			
Copyright This drawing is the property of Downer NZ Ltd. It is to be used only for the project and site identified in the title block. It is not to be reproduced, stored in a retrieval system, or transmitted in any form or by any means, electronic, mechanical, photocopying, recording, or by any information storage and retrieval system, without the prior written permission of Downer NZ Ltd.			
REV	DESCRIPTION	BY	DATE
P2	DRAFT-SIGN CHANGES + DIM	SA	JUN 23
P1	FIRST ISSUE	SA	APR 23

St George's Preparatory and Whanganui Collegiate Schools

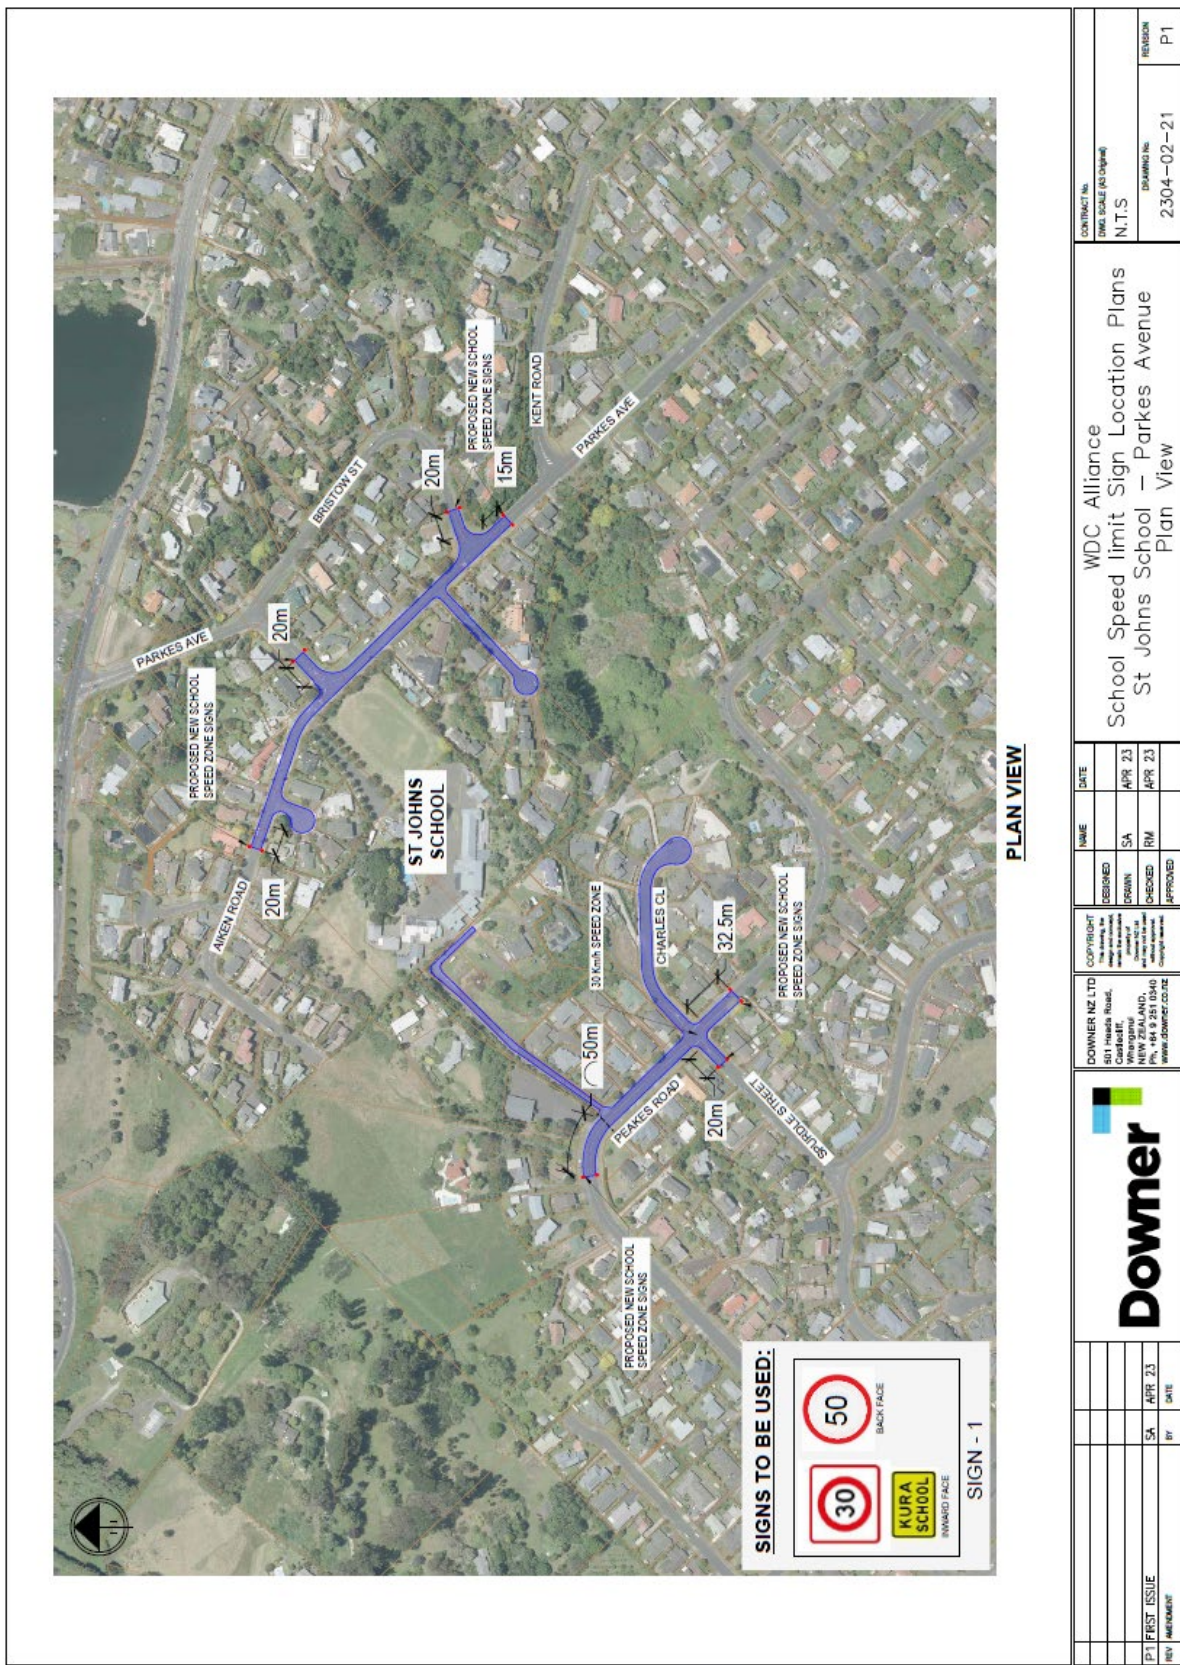

St John's Hill School


CONTRACT No. SINGLE SCALE (AS SHOWN)		DRAWING No. 2304-02-21		REVISION P1	
WDC Alliance School Speed limit Sign Location Plans St John's School - Parkes Avenue Plan View					
DESIGNED	SA	DATE	APR 23	CHECKED	RM
DRAWN	SA	DATE	APR 23	APPROVED	
DOWNER NZ LTD 511 Hinds Road, Cambridge, NEW ZEALAND, Ph: +64 9 251 0340 www.downer.co.nz					
COPYRIGHT All rights reserved No part of this publication may be reproduced without the prior written permission of Downer NZ Ltd.		NAME	DATE		
REV	DESCRIPTION	BY	DATE		
P1	FIRST ISSUE	SA	APR 23		

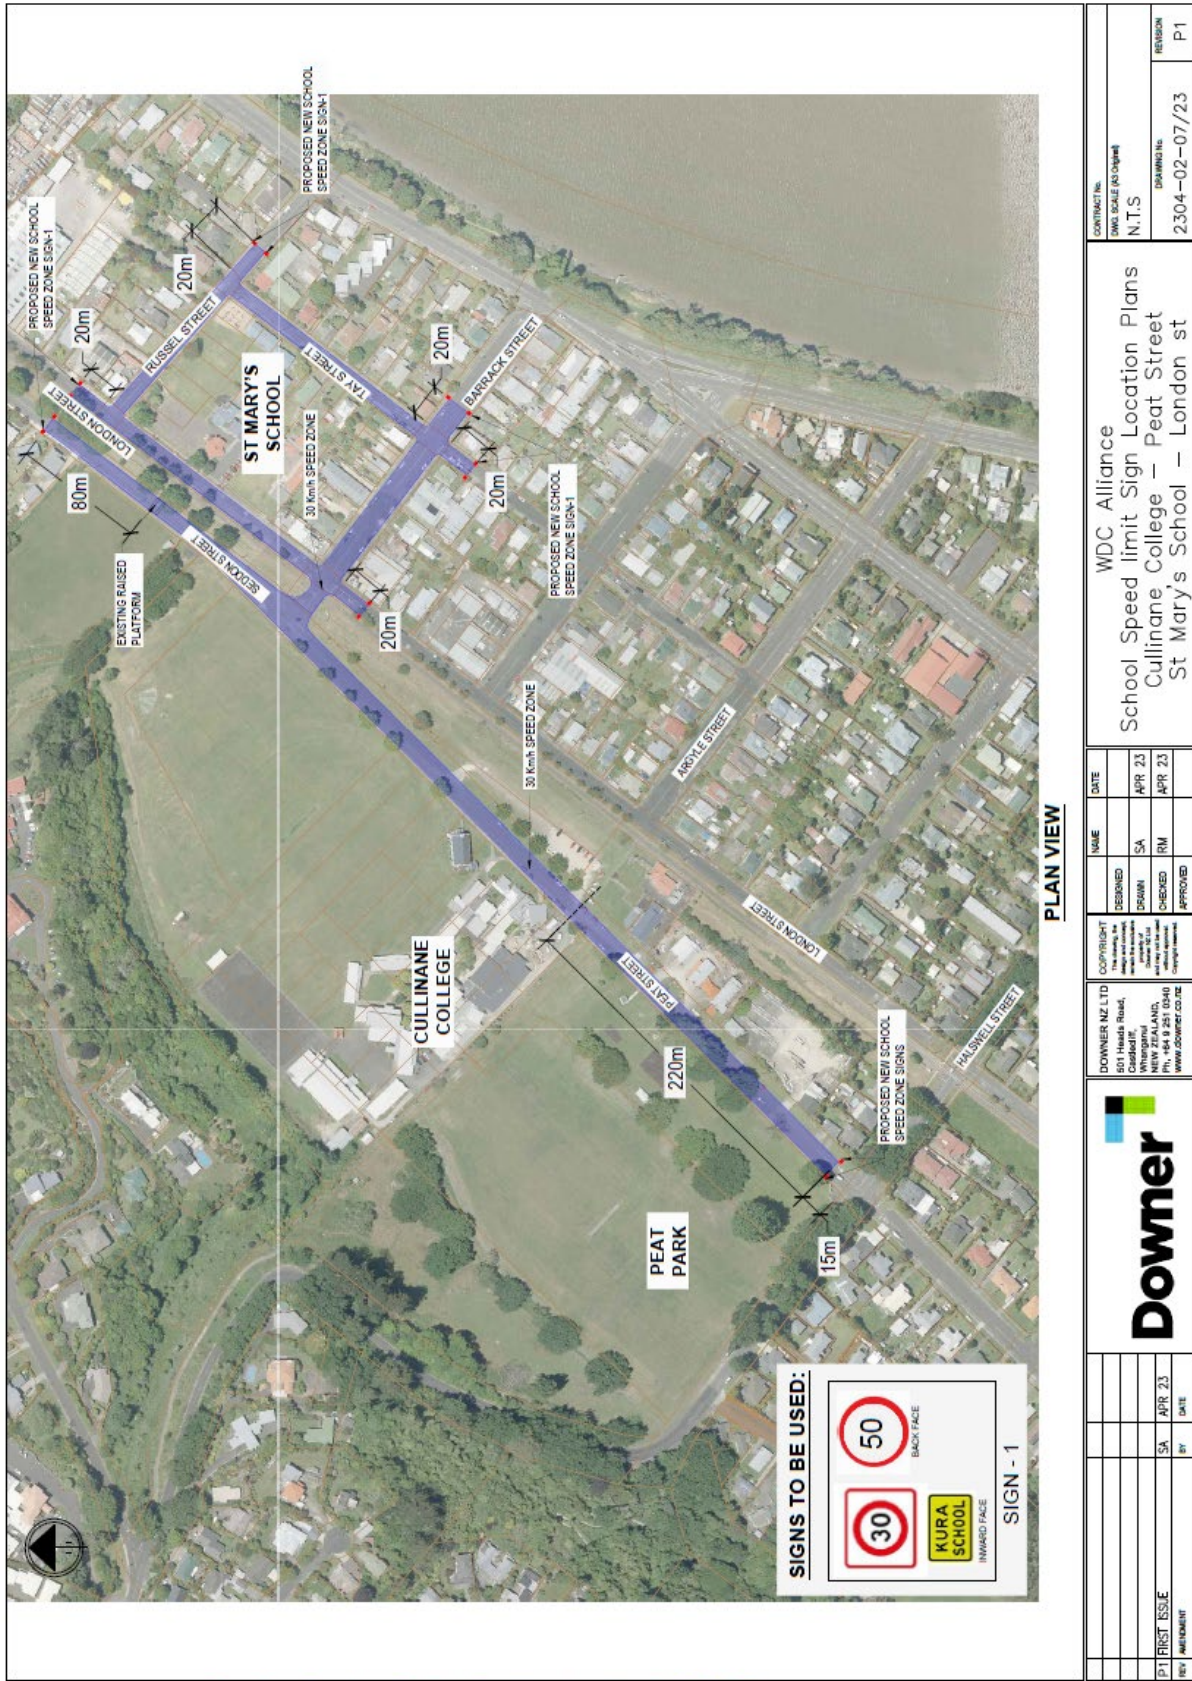


PLAN VIEW

CONTRACT No. 2304-02-07/23		DATE APR 23	
DRAWING No. 2304-02-07/23		DATE APR 23	
REVISION P1		DATE APR 23	
WDC Alliance School Speed limit Sign Location Plans Cullinane College – Peat Street St Mary's School – London st			
DESIGNED	SA	CHECKED	RM
DRAWN	SA	APPROVED	
DOWNER NZ LTD 501 Halsey Road, Whanganui P.O. Box 100 Phone: 04 754 1000 www.downer.co.nz			
COPYRIGHT The drawing is the property of Downer New Zealand Limited and shall not be used for any other purpose without the written consent of Downer New Zealand Limited			
PT FIRST ISSUE	SA	DATE	APR 23
REV		BY	

St Mary's School

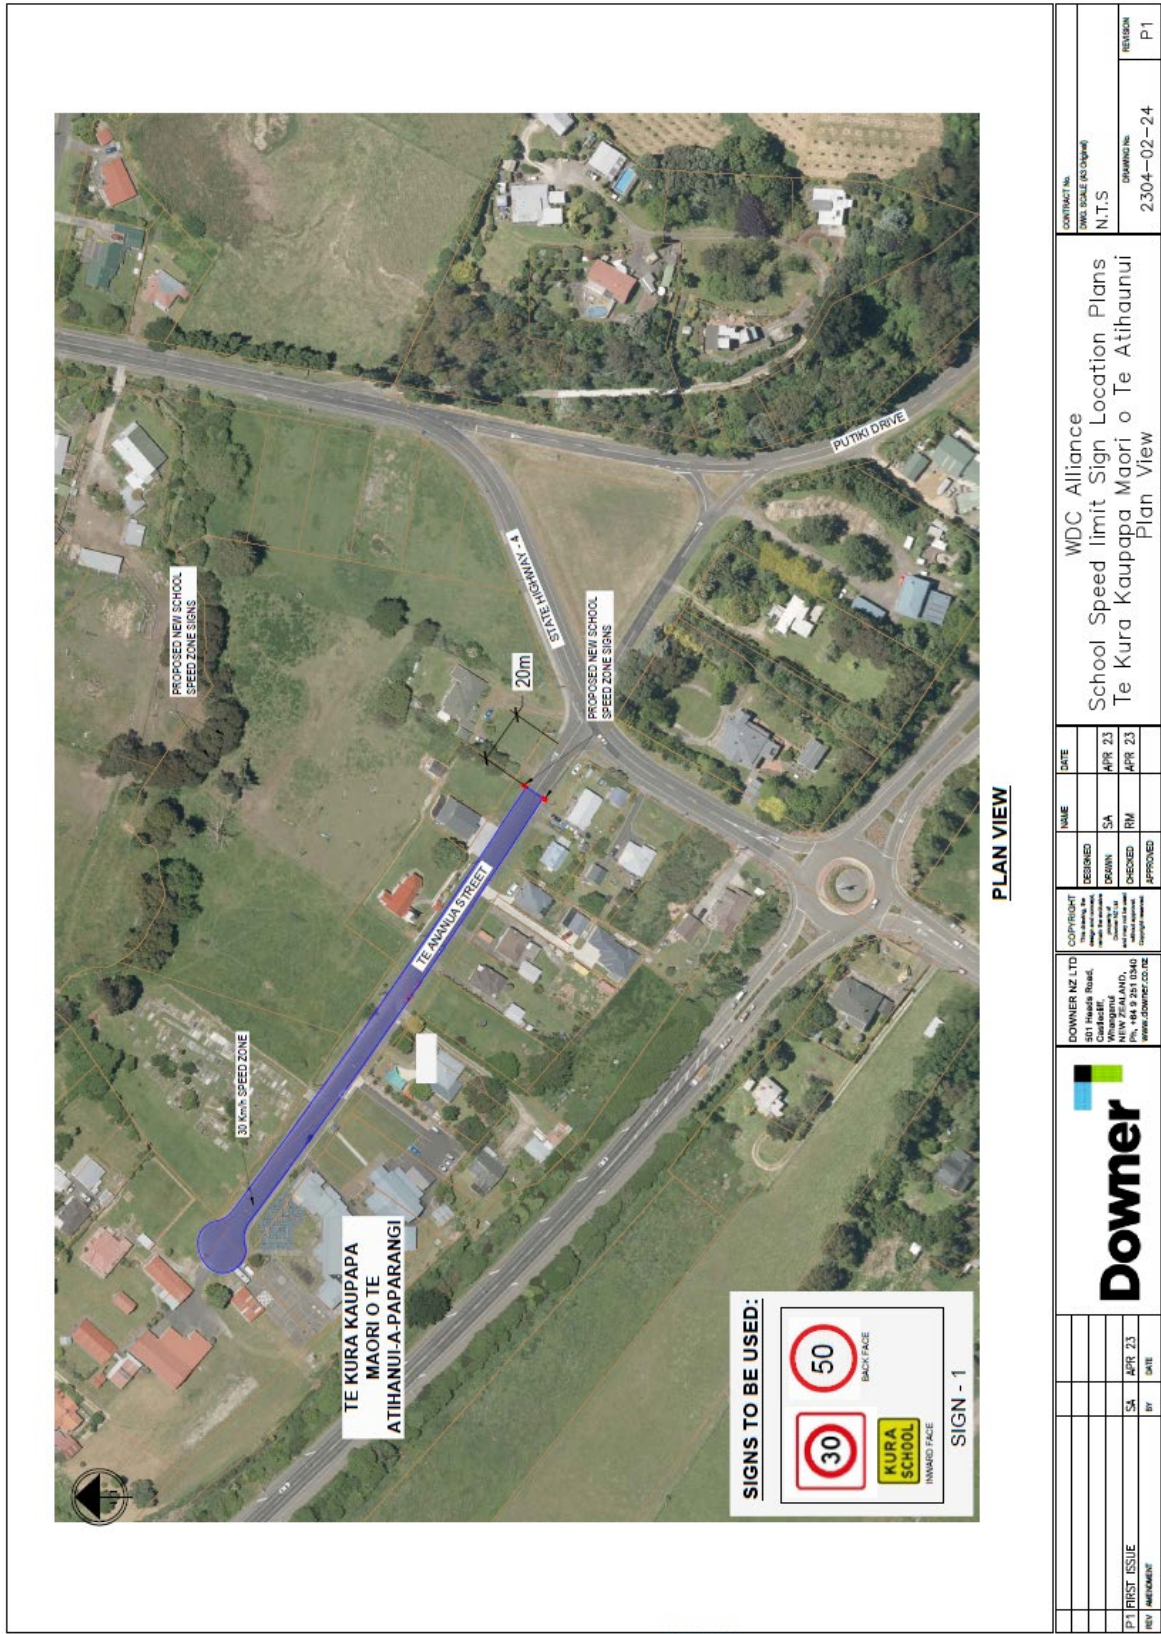

Te Kura Kaupapa Māori o Te Atihaunui-A-Paparangi

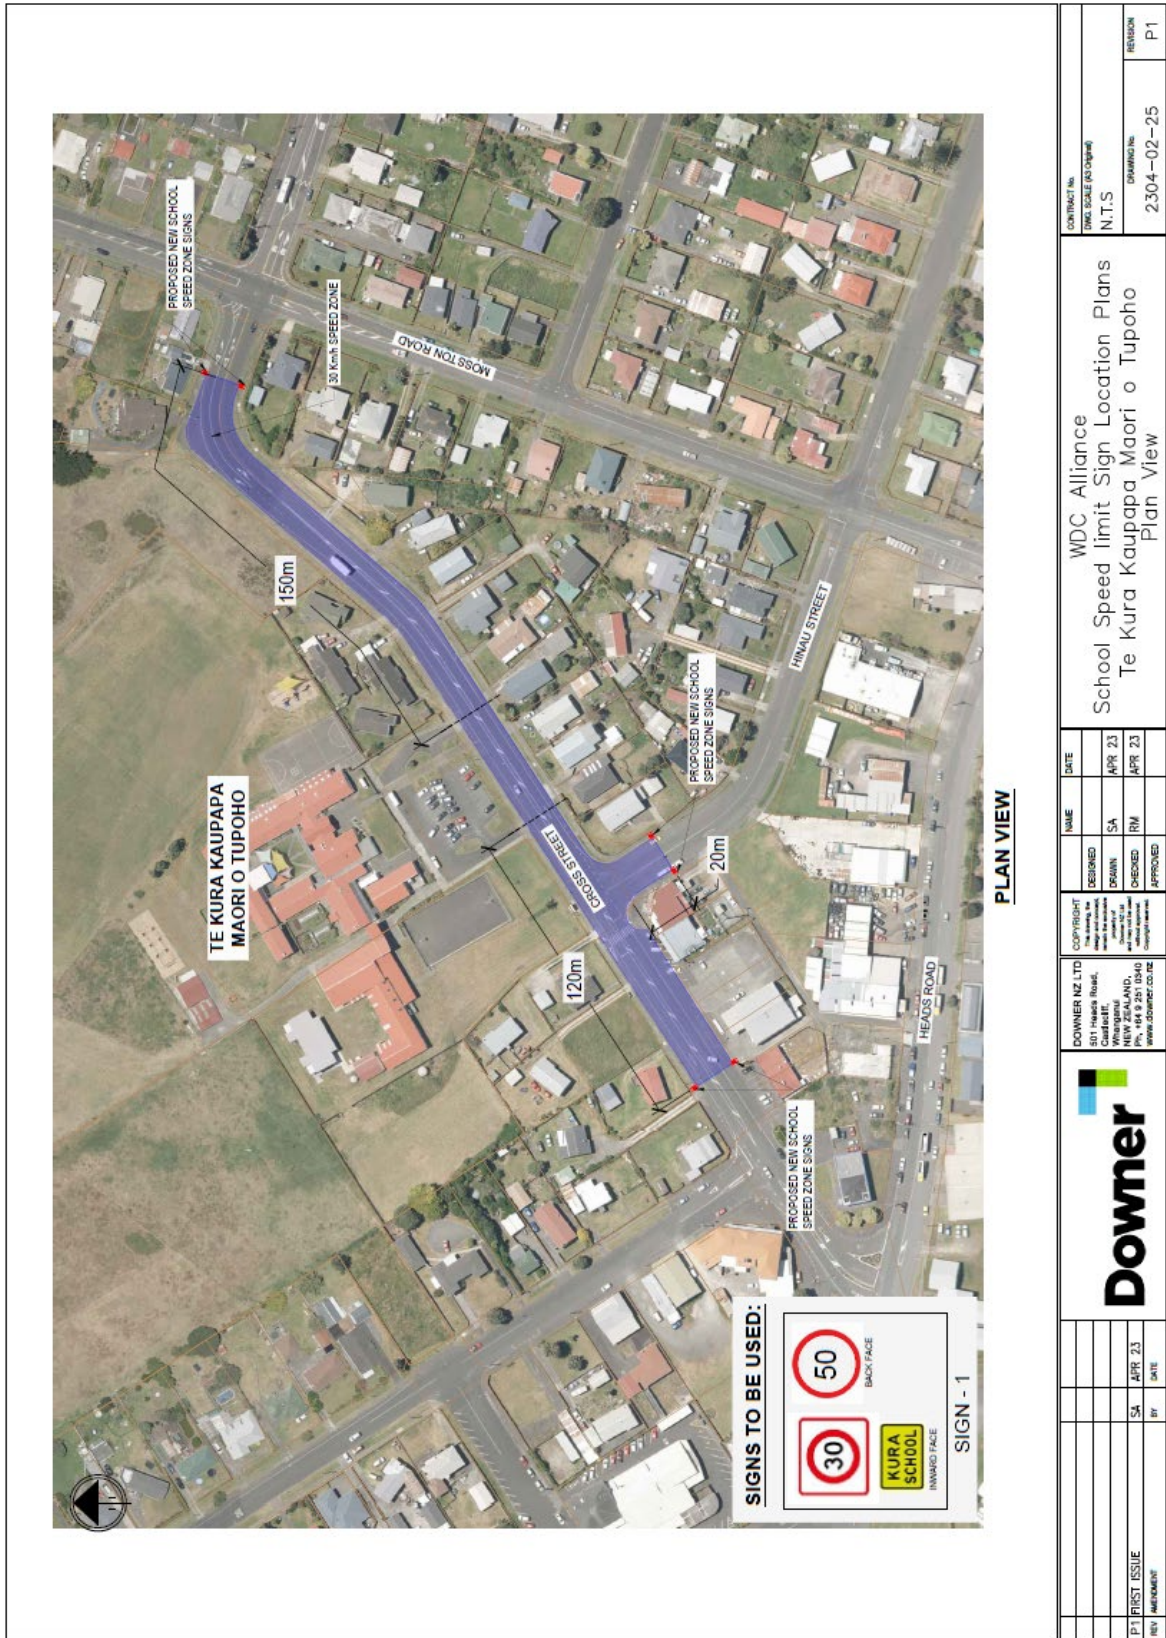

Te Kura Kaupapa Māori o Tupoho

CONTRACT No. N.T.S		DATE SCALE (AS SHOWN)	
DRAWING No. 2304-02-25		REVISION P1	
WDC Alliance School Speed limit Sign Location Plans Te Kura Kaupapa Maori o Tupoho Plan View			
NAME	DATE	DESIGNED	DATE
SA	APR 23	DOWN	APR 23
CHECKED	APPROVED	CHECKED	APPROVED
RM		RM	
DOWNER NZ LTD 811 Hacks Road, Whanganui, NZ PH: 045 9 201 0140 www.downer.co.nz			
COPYRIGHT The design, text, drawings, and other material contained herein are the property of Downer NZ Ltd. All rights reserved.			
REV	BY	DATE	
P1	SA	APR 23	
FIRST ISSUE			




SIGNS TO BE USED:

SIGN - 1

PLAN VIEW

CONTRACT No. THIS SCALE (AS SHOWN)	WDC Alliance	
N.T.S.	School Speed limit Sign Location Plans	
DRAWING No. 2304-02-26	Te Kura o Kokohuia Plan View	
REVISION	DATE	BY
P1	APR 23	SA
REV	AMENDMENT	
<p>Downer</p> <p>DOWNER NZ LTD <small>Copyright © Downer NZ Ltd. All rights reserved. No part of this document may be reproduced without the prior written permission of Downer NZ Ltd.</small> 501 Heads Road, Castle Hill, NEW ZEALAND, Ph: +64 9 251 0340 www.downer.co.nz</p>		
CHECKED	DATE	
DESIGN	APR 23	SA
CHECKED	DATE	
APPROVE	APR 23	RM

Te Kura o Kokohuia

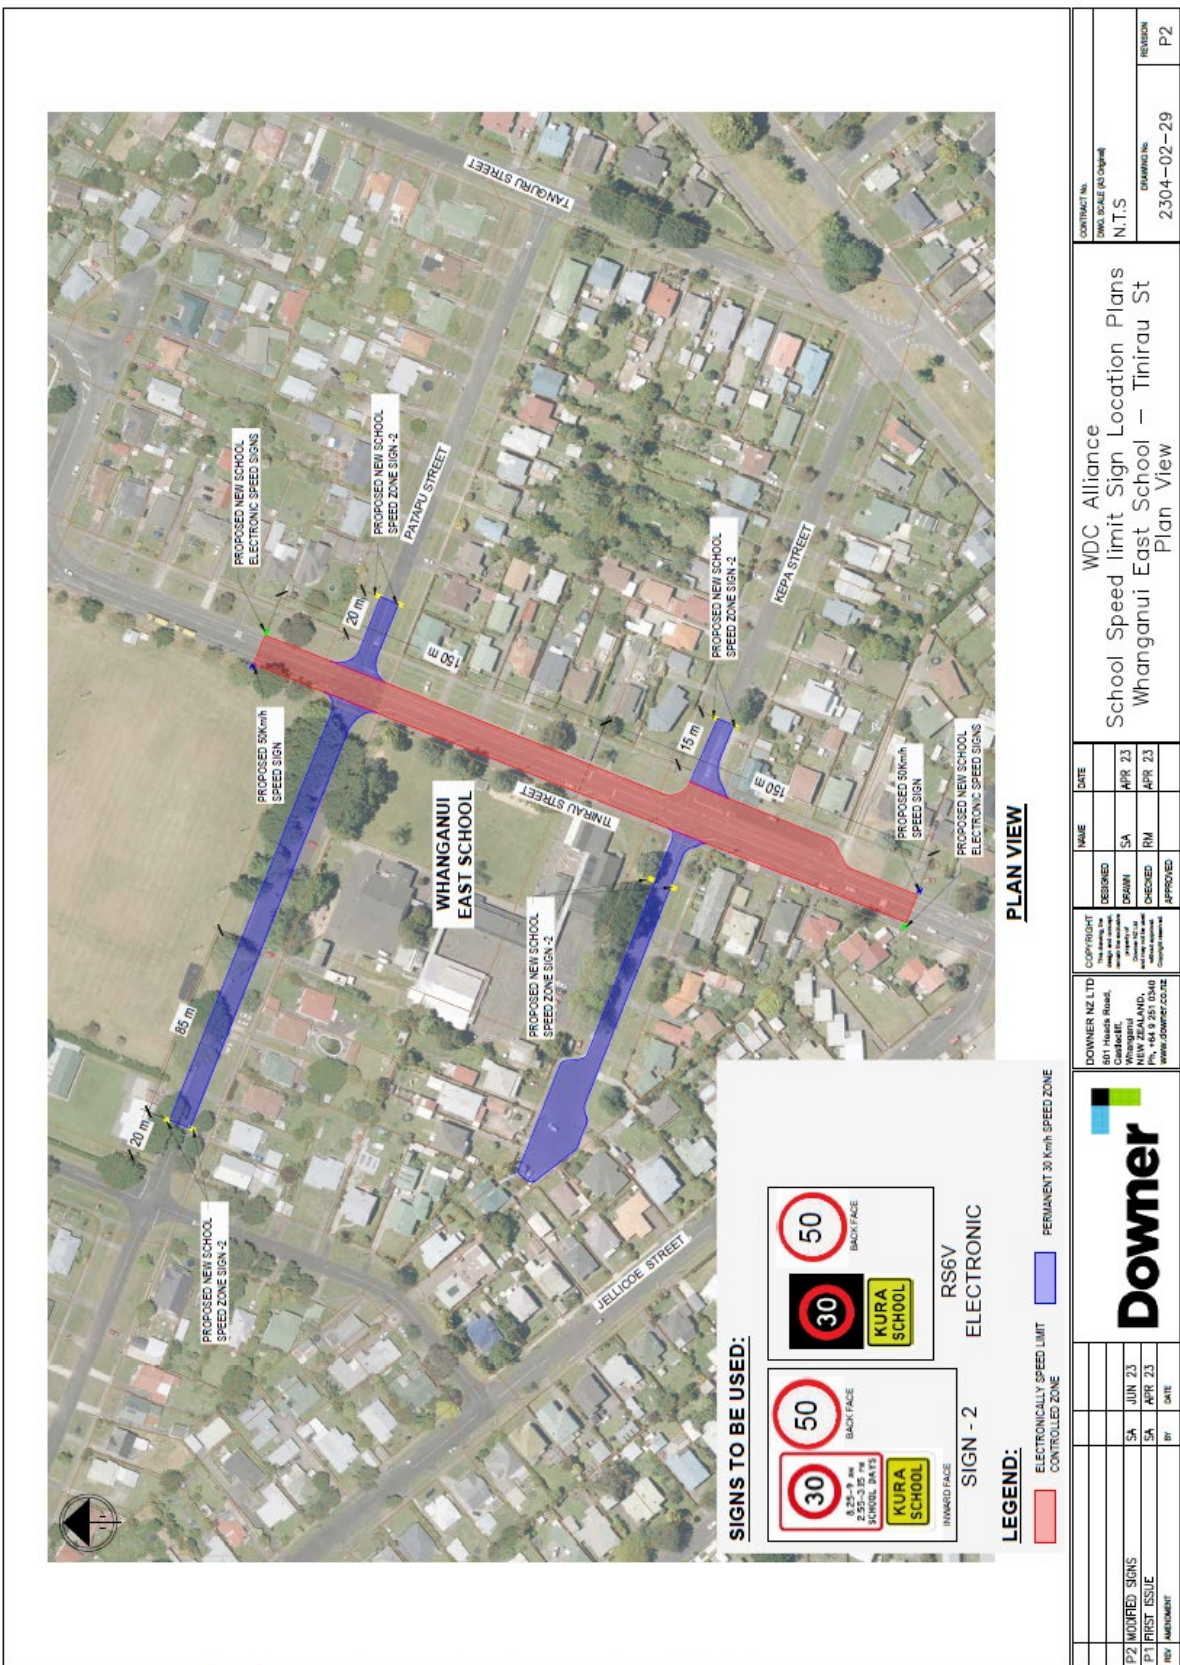

SIGNS TO BE USED:


LEGEND:

- ELECTRONICALLY SPEED LIMIT CONTROLLED ZONE
- PERMANENT 30 Km/h SPEED ZONE


PLAN VIEW

CONTRACT NO.	2304-02-29		
DATE SCALE (AS SHOWN)	N.T.S		
REVISION	P2		
WDC Alliance School Speed limit Sign Location Plans Whanganui East School – Tairāu St Plan View			
DESIGNED	SA	APR 23	
DRAWN	SA	APR 23	
CHECKED	RM	APR 23	
APPROVED			
COPYRIGHT	DOWNER NZ LTD 801 Huckle Road, Havelock North, NEW ZEALAND, Ph: +64 6 281 0340 www.downer.co.nz		
REV	DESCRIPTION	BY	DATE
P2	MODIFIED SIGNS	SA	JUN 23
P1	FIRST ISSUE	SA	APR 23

Whanganui East School

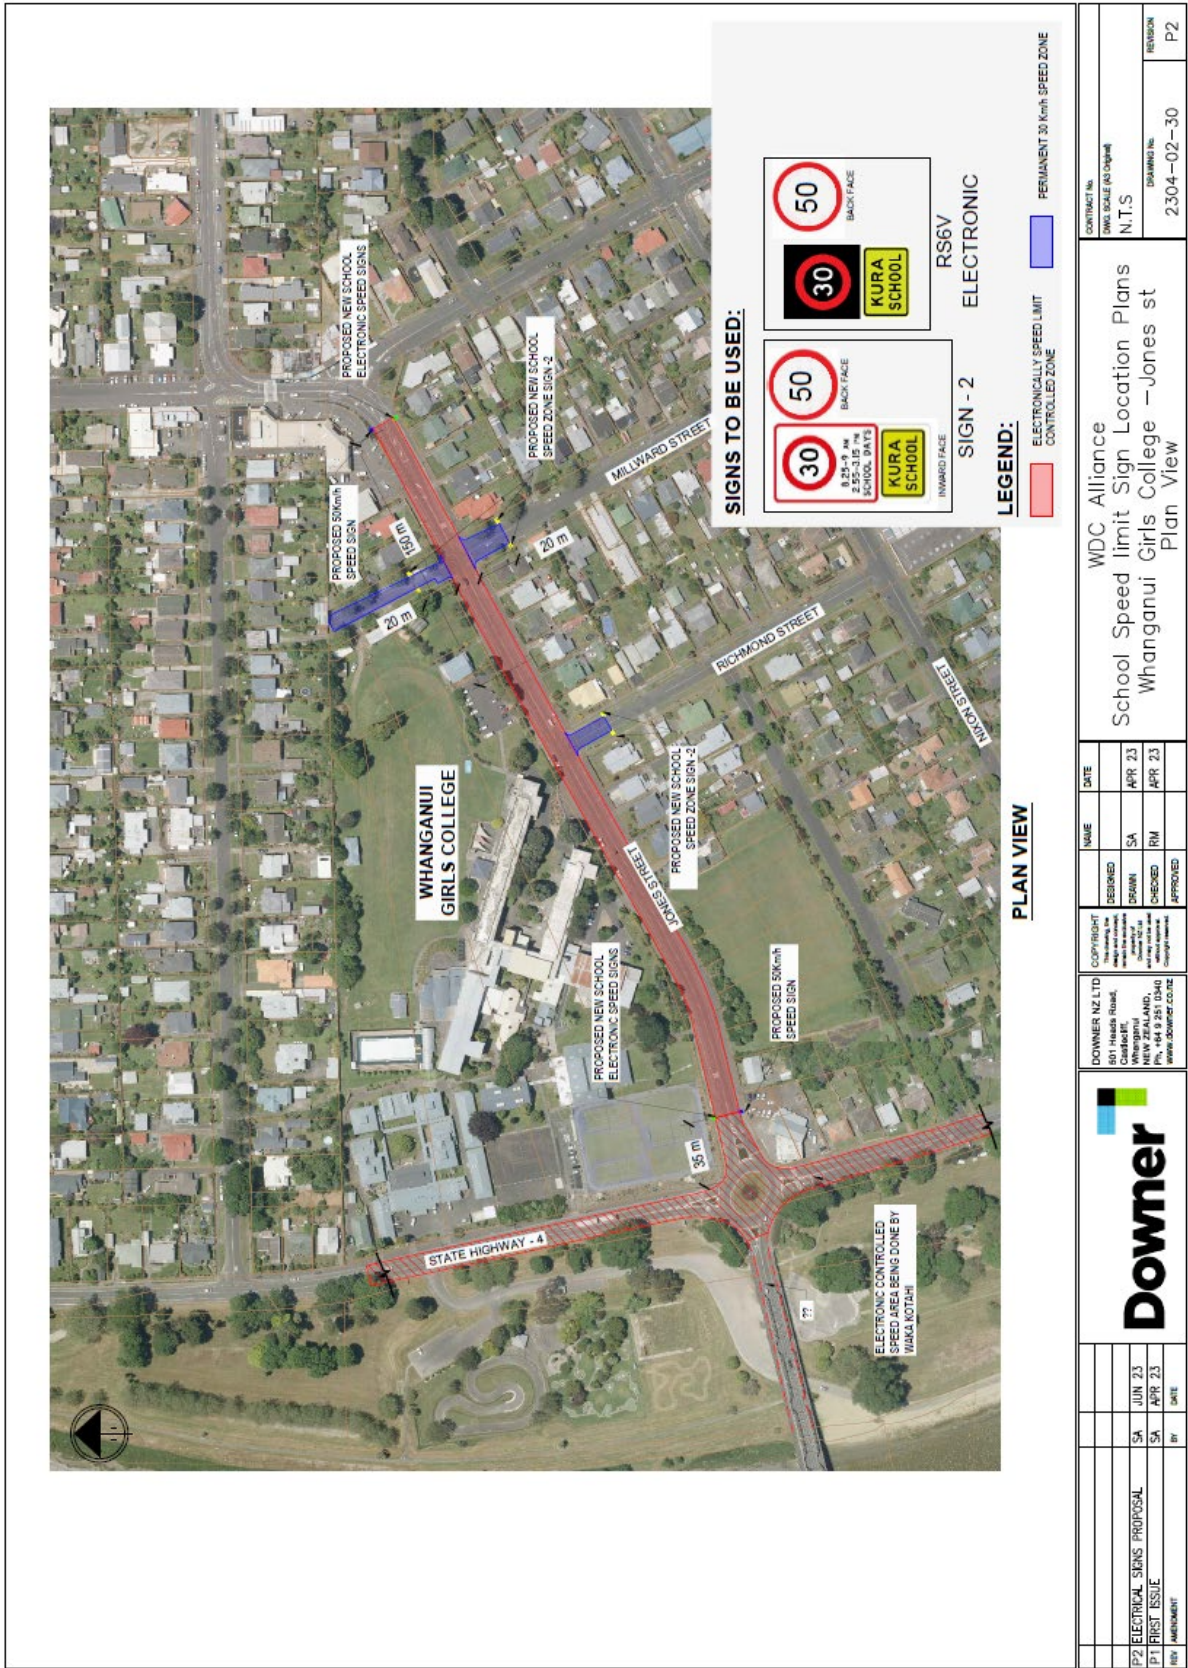

Whanganui Girls College

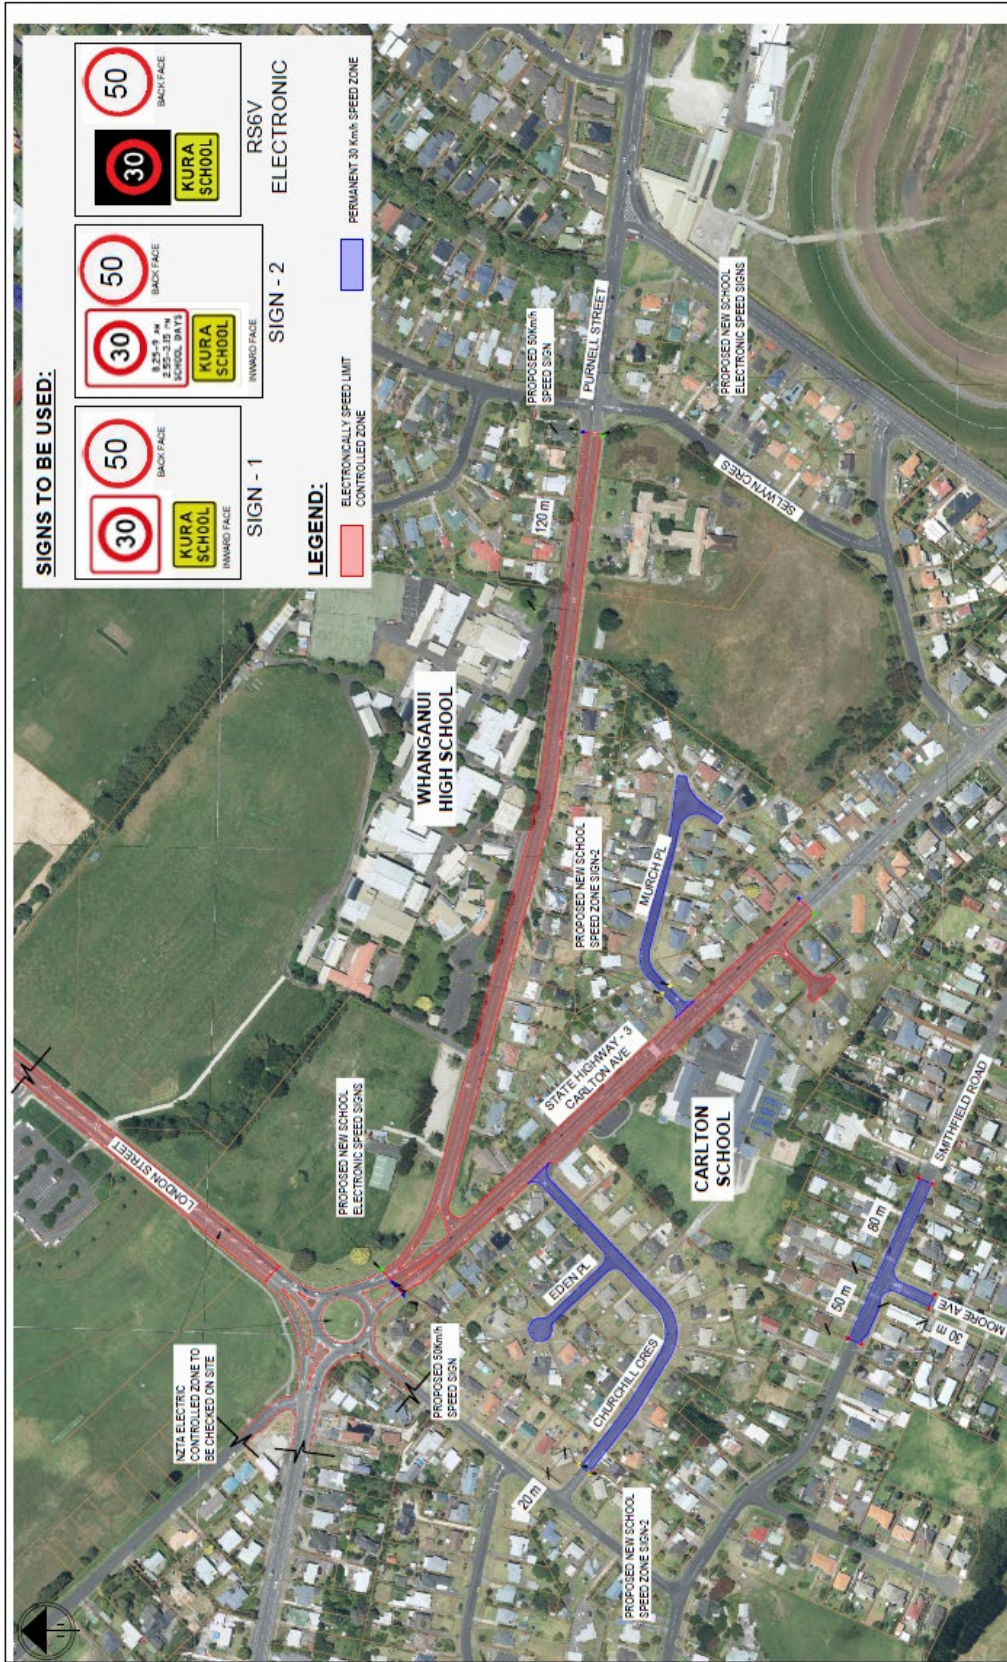

SIGNS TO BE USED:

SIGN - 1		SIGN - 2	
KURA SCHOOL		KURA SCHOOL	
INWARD FACE		BACK FACE	
RS6V		ELECTRONIC	

LEGEND:

	ELECTRONICALLY CONTROLLED ZONE
	PERMANENT 30 Km/h SPEED ZONE

PLAN VIEW

		DOWNER NZ LTD 851 Healeys Road, Whanganui NEW ZEALAND Ph: +64 9 281 0340 www.downer.co.nz		COPYRIGHT All rights reserved. No part of this document may be reproduced without the prior written consent of Downer NZ Ltd.	DESIGNED: SA DRAWN: RM CHECKED: RM APPROVED:	NAME: SA RM	DATE: APR 23 APR 23
P2 ELECTRICAL SIGNS PROPOSAL		SA	JUN 23				
P1 FIRST ISSUE		SA	APR 23				
REV	DESCRIPTION	BY	DATE				
CONTRACT No. 2304-02-31 & 4 DRAWING No. N.T.S. SCALE (A3/A4)		WDC Alliance School Speed limit Sign Location Plans Whanganui High School & Carlton School Plan View		REVISION P2			

Whanganui High School and Carlton School

