



Appendix H – Water Maps

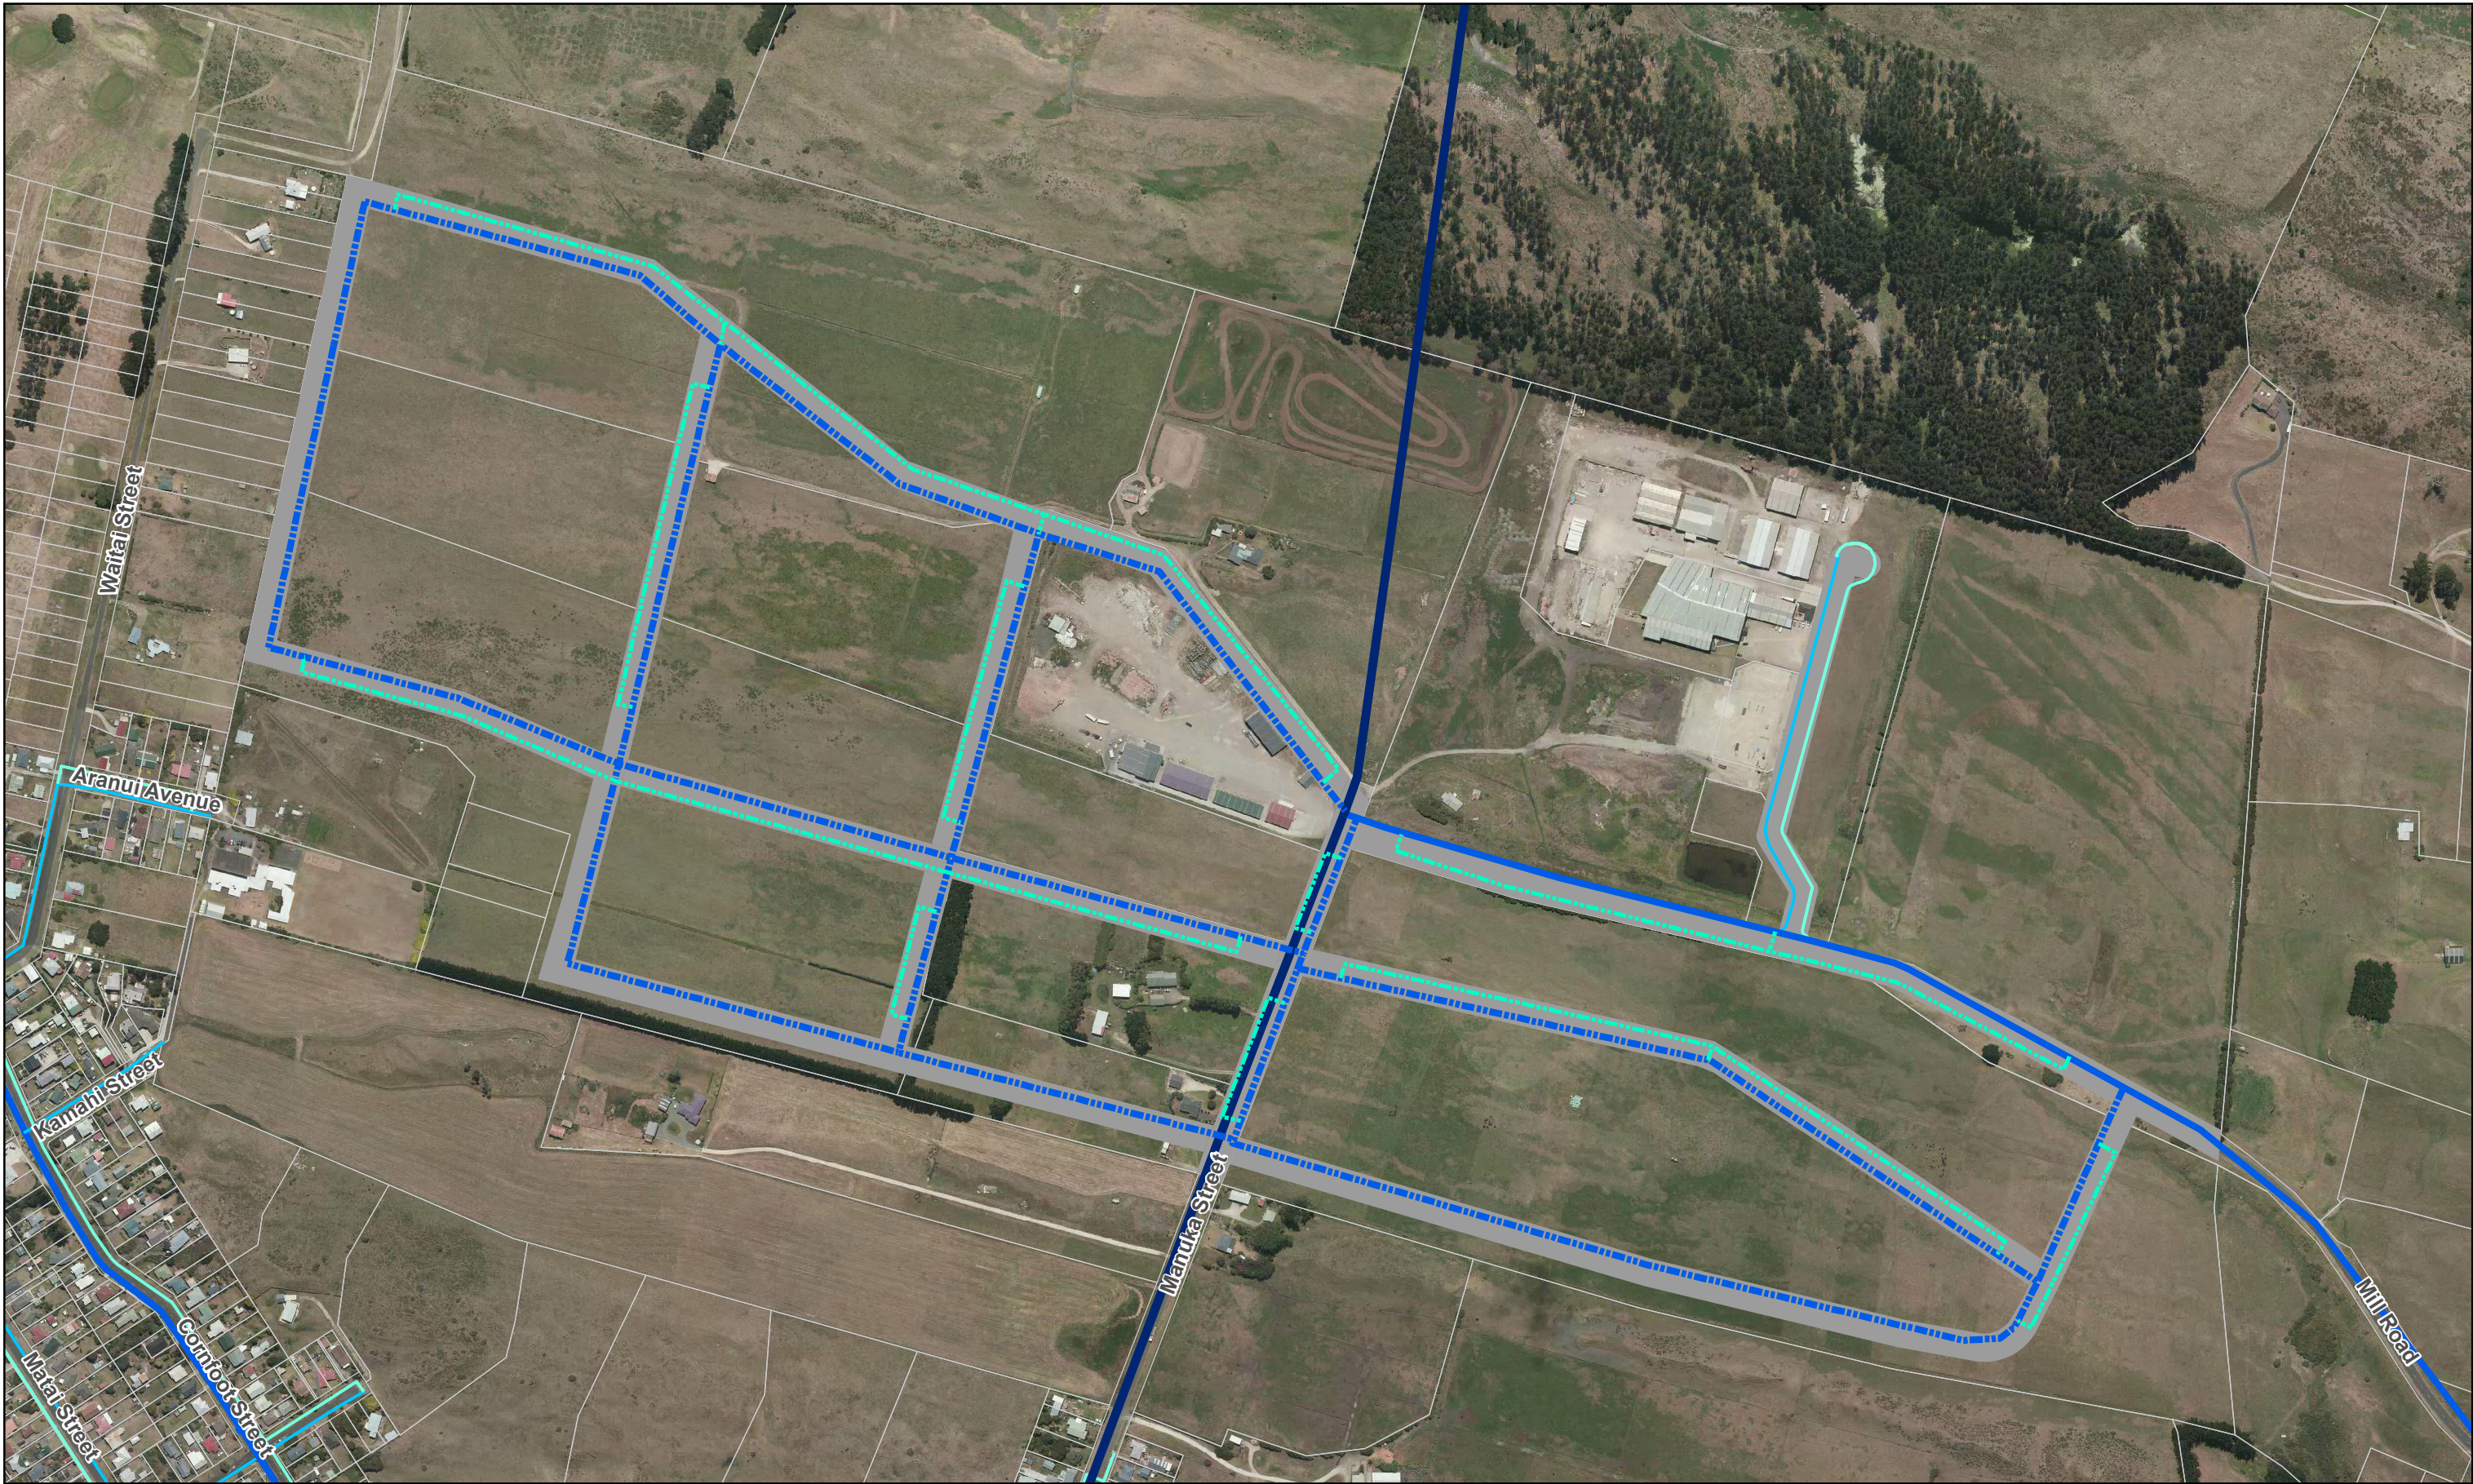

Paper Size A3
0 25 50 100 150 200 Meters
1:5,000
Map Projection: New Zealand Map Grid
Horizontal Datum: New Zealand 1949
Grid: GD 1949 New Zealand Map Grid

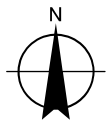


LEGEND

Proposed Water Reticulation	Existing Water Pipes	91 - 150	Proposed Roads
50 mm Rider Main	diameter (mm)	151 - 225	Properties
200 mm Water Main	0 - 90	226 - 600	




Whanganui District Council	Job Number	51-37446
Mill Road Industrial Area Structure Plan	Revision	0
	Date	31 Aug 2018

Proposed Water Supply Layout
Light & Medium Industry

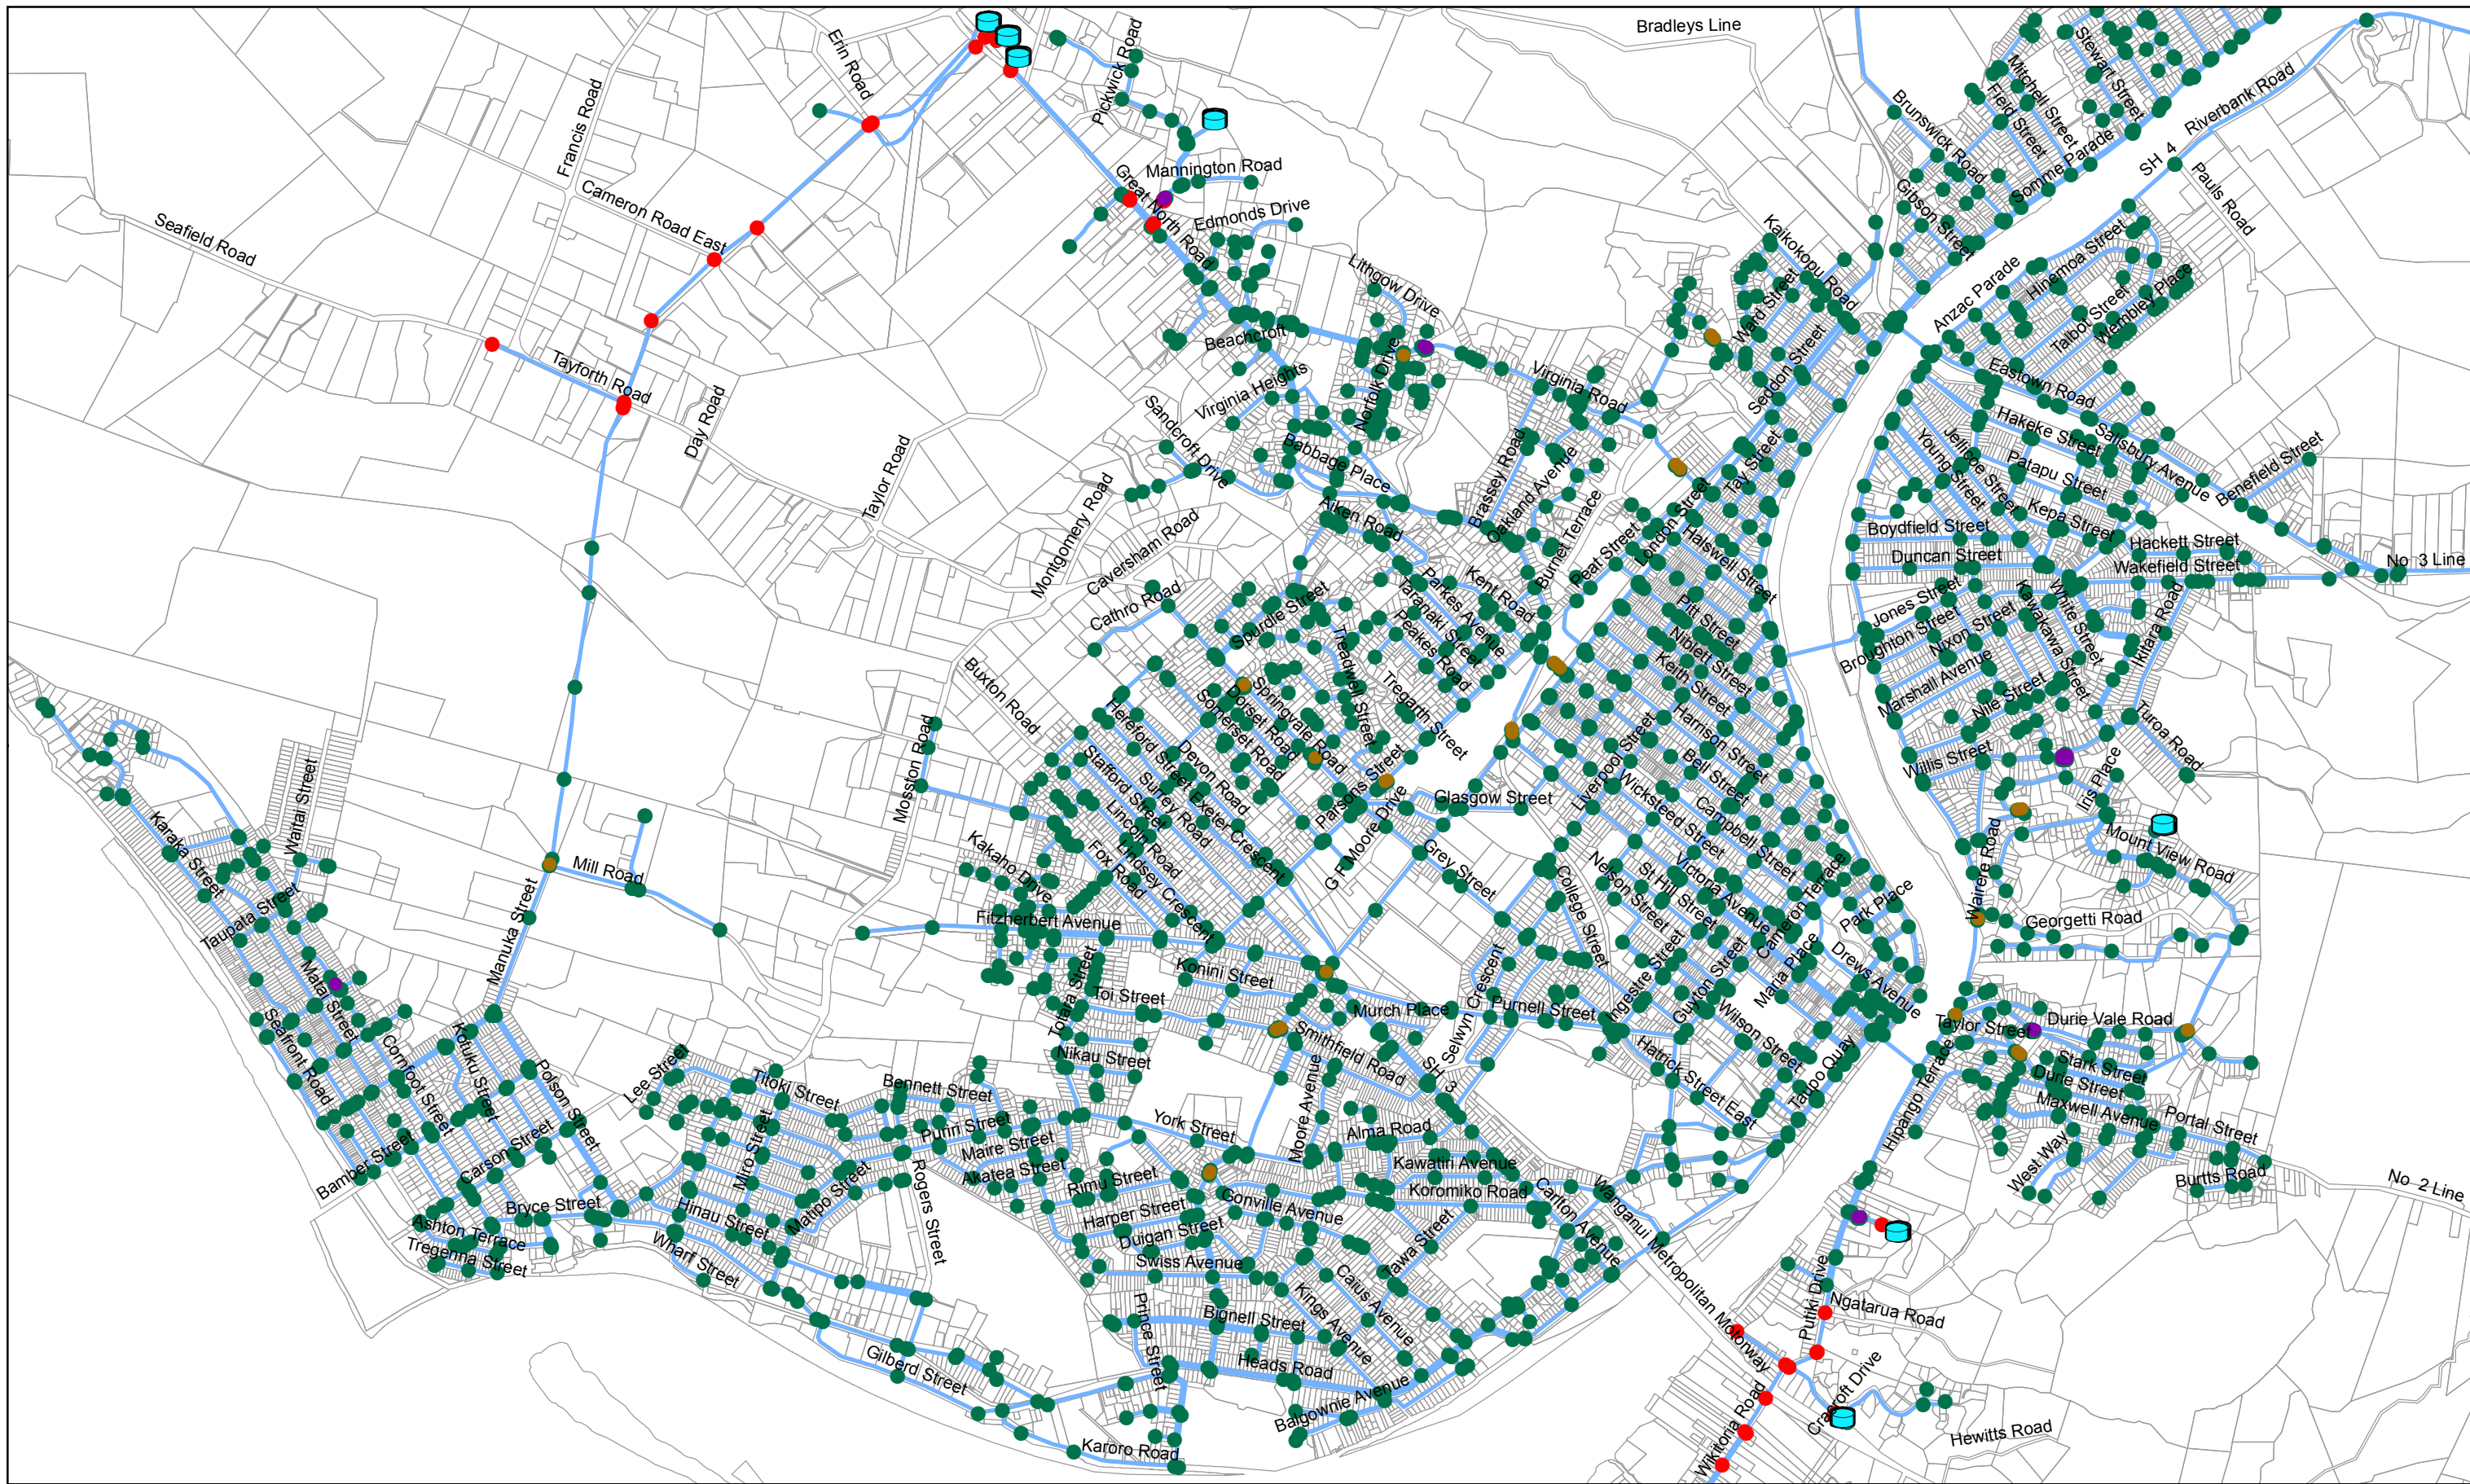

Paper Size A3
0 125 250 500 750 1,000
Metres

Map Projection: New Zealand Map Grid
Horizontal Datum: New Zealand 1949
Grid: GD 1949 New Zealand Map Grid

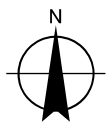

LEGEND

- Minimum Pressure
- < 25m
 - > 25m
 - Pipe
 - Tank
 - Pump
 - Valve



**WHANGANUI
DISTRICT COUNCIL**
Te Kaunihera a Rohe o Whanganui

Whanganui District Council
Mill Road Industrial Area Structure Plan

Current Scenario
Minimum Pressure

Job Number	51-37354
Revision	A
Date	31 Aug 2018

Figure 1

